

บริษัท พรีเมียม จำกัด (มหาชน)  
งาน : ระบบวิศวกรรมประกอบอาคาร  
โครงการ VEHHA HUAHIN

Project Alliance Co.,Ltd.  
Received By : CCH  
Date : 22-04-67  
Time : 14:20

ใบแจ้งขอเข้าทำงาน

ถึง : บริษัท โปรเจ็ค แอลโลเอชั่น จำกัด วันที่ทำงาน : 23/4/67  
เรียน : คุณวุฒิเดช ทองดี เลขที่ : DRQ/PB/PAC/MEP/188

การที่ก่อให้เกิดการรบกวน : ☐ งานเกิดเสียงดัง ☐ งานที่มีกลิ่น ☒ งานที่เกิดสะเก็ดไฟ ☐ อื่นๆ  
เวลาเริ่มงาน : 8:00 น. เวลาเลิกงาน : 17:00 น. รวมเวลาทำงาน : 8 ชั่วโมง  
บันทึก

☒ เอกสารแนบ / จำนวน 6 แผ่น

ลงชื่อผู้ขอ

(นายกฤตชัย อินทราทิพย์)  
(วิศวกรงานระบบ)

(รายการงานที่ดำเนินการวันนี้)

วันที่ 22/4/67

| ลำดับที่ | รายการ                                                          | สถานที่     | เวลาทำงาน     | จำนวนคนงาน | หมายเหตุ |
|----------|-----------------------------------------------------------------|-------------|---------------|------------|----------|
| 1        | ติดตั้งท่อค้ำเพลิง ชั้น 1*                                      | GL.8-15/A-D | 08:00 - 17:00 | 4          |          |
| 2        | ติดตั้งท่อ Riser ค้ำเพลิง ชั้น 3*                               | GL.15/B-C   | 08:00 - 17:00 | 3          |          |
| 3        | เดินท่อเมน Riser S,W,KW,V ชั้น 8                                | GL.15/B-C   | 08:00 - 17:00 | 7          |          |
| 4        | เจาะซัพพอสเดินท่อน้ำยา ทางเดินชั้น 8                            | GL.1-15/A-D | 08:00 - 17:00 | 5          |          |
| 5        | เดินท่อ W,KW,V ชั้น 10                                          | GL.1-15/A-D | 08:00 - 17:00 | 7          |          |
| 6.       | งานติดตั้ง Box ฝังท่อ Sleeve for fixture for 1st floor (Part 2) | GL.9-15/A-D | 8.00-17.00    | 17.        |          |

งานที่เกิดสะเก็ดไฟ


ชนิดของงานที่เกิด ☒ เชื่อม ☐ คัดด้วยแปะ ☐ งานเจียร ☐ งานเจาะ ☐ งานบัดกรี ☐ งานขัด ☐ งานอื่นๆ.....

|   |   |   |
|---|---|---|
| ชื่อผู้ควบคุมงาน<br>นายกฤตชัย อินทราทิพย์<br>หมายเลขโทรศัพท์มือถือ<br>098-3279396<br>พื้นที่ทำงาน<br>1,3,5,8,10<br>ระยะเวลาทำงาน<br>08:00 - 17:00 น.<br>ความเสี่ยง<br><input type="checkbox"/> สูง <input type="checkbox"/> ปานกลาง <input checked="" type="checkbox"/> ต่ำ | อุปกรณ์ป้องกัน<br><input checked="" type="checkbox"/> ผ้าใบป้องกันไฟ<br><input type="checkbox"/> เคมิคัลไฟชนิดกว้าง<br><input checked="" type="checkbox"/> ไม้อัด<br><input type="checkbox"/> แฝงกัน<br><input checked="" type="checkbox"/> ถังดับเพลิงเคมี<br><input checked="" type="checkbox"/> หน้ากากช่วงเชื่อม<br><input checked="" type="checkbox"/> แวนตาป้องกัน<br><input checked="" type="checkbox"/> ถุงมือป้องกัน<br><input checked="" type="checkbox"/> รองเท้า Safety | รายการป้องกันภัย<br>ตรวจวิธีการทำงานปลอดภัย<br><input type="checkbox"/> มีพร้อมและตรวจสอบแล้ว<br><input checked="" type="checkbox"/> ทำการปฐมพยาบาลแล้ว<br>ตรวจสอบอุปกรณ์<br><input type="checkbox"/> มีพร้อมตามต้องการ<br><input checked="" type="checkbox"/> สภาพพร้อมใช้งาน<br><input type="checkbox"/> มีสายน้ำดับเพลิงพร้อม<br><input type="checkbox"/> จำกัดวัสดุติดไฟในพื้นที่แล้ว |
|---|---|---|

เรียน : บริษัท พรีเมียม จำกัด (มหาชน) อนุมัติโดย : บริษัท โปรเจ็ค แอลโลเอชั่น จำกัด  
☒ อนุมัติ ☐ อนุมัติพร้อมข้อเสนอแนะ  
☐ แก้ไขและเสนอขออนุมัติใหม่  
ข้อเสนอแนะ :  
ลายเซ็น : ธีระพงษ์ แก้วฉิมพลี  
ชื่อ : ธีระพงษ์ แก้วฉิมพลี  
วันที่ : 23/04/67

การอนุมัติไม่ทำให้ผู้รับจ้างพ้นความรับผิดชอบที่จะต้องปฏิบัติตามสัญญา

จรัญ จันทระทอง  
23-04-67


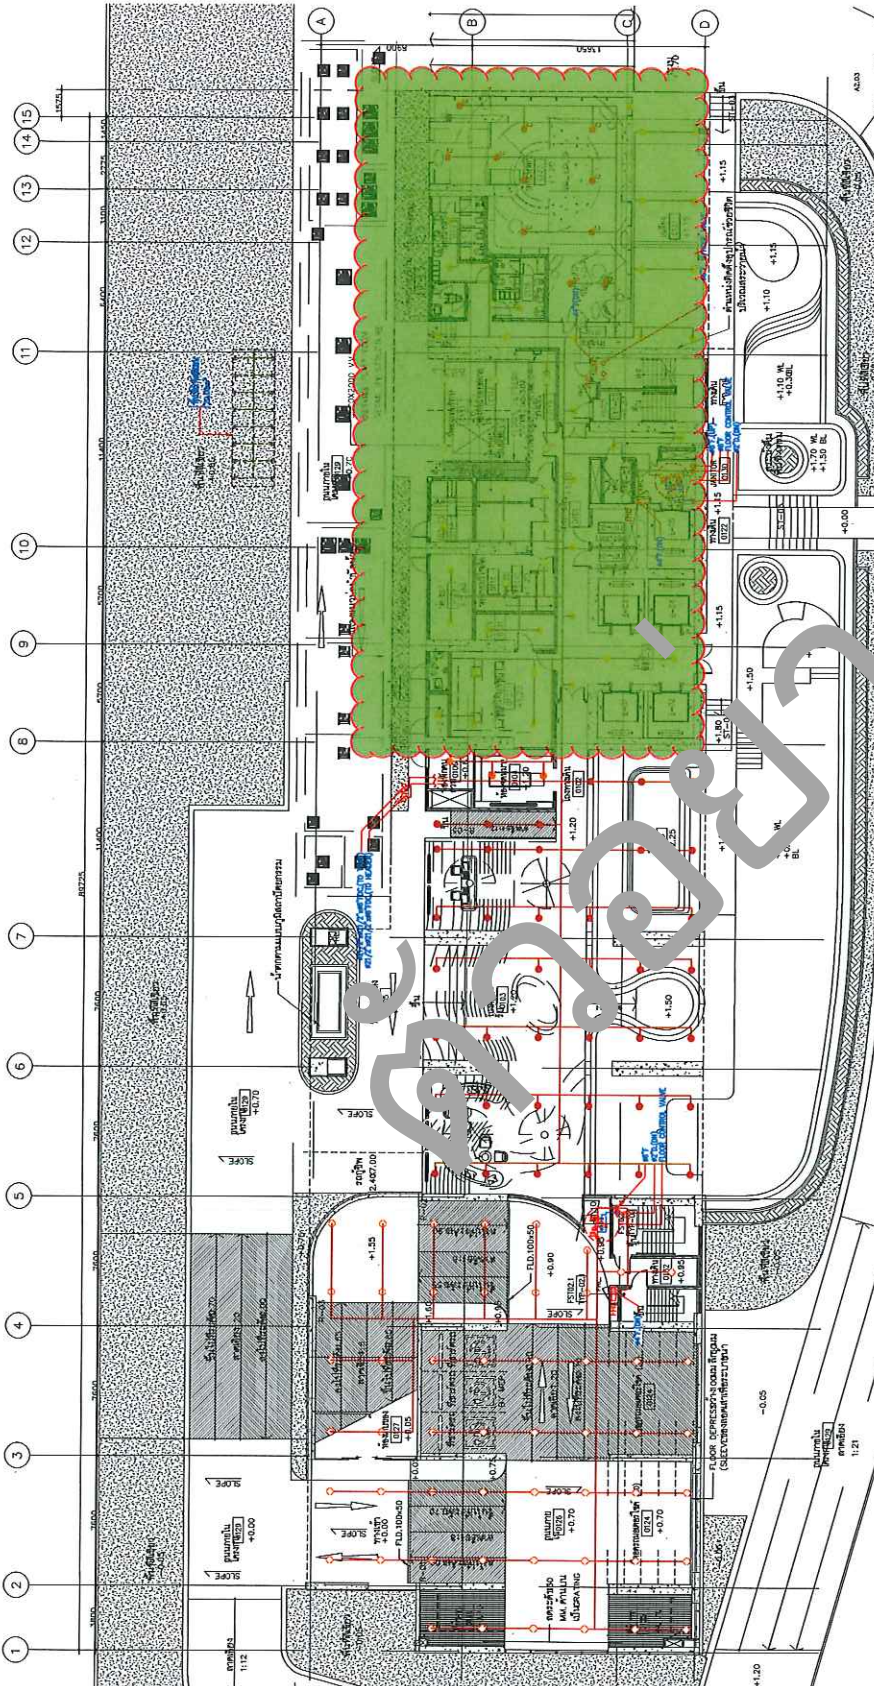


**SYMBOL:**

- 1. หัวหัวฉีดสปริงเกอร์แบบหัวฉีด
- = PENDENT SPRINKLER HEADS (K=5.6, STANDARD RESPONSE)
- = UPRIGHT SPRINKLER HEADS (K=5.6, STANDARD RESPONSE)
- = CONCEALED PENDENT SPRINKLER HEADS (K=5.6, STANDARD RESPONSE)

**SPRINKLER PIPE SCHEDULE (ORDINARY HAZARD)**

| SPRINKLER (INCH)      | 1" | 1 1/4" | 1 1/2" | 2" | 2 1/2" | 3" | 4"  | 6"   |
|-----------------------|----|--------|--------|----|--------|----|-----|------|
| NO. OF SPRINKLER HEAD | 2  | 3      | 5      | 10 | 20     | 40 | 100 | >100 |

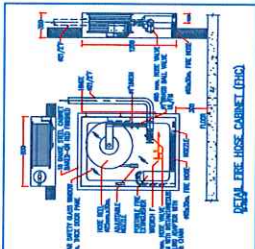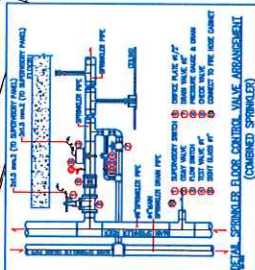

**FIRE PROTECTION SYSTEM FOR 1st FLOOR PLAN**  
SCALE: AS SHOWN IN LAYOUT  
DATE: 11/07/2024

**OWNER**  
บริษัท ห้างหุ้นส่วน จำกัด

**PROJECT NAME**  
Vehtha Hauhin

**GENERAL NOTE**  
1. This drawing is the property of ARCHITECTS & ENGINEERS & LANDSCAPE DESIGNERS PCL.  
2. It is not to be used for any other project without the written permission of ARCHITECTS & ENGINEERS & LANDSCAPE DESIGNERS PCL.

**DESIGNER**  
A 49

**ARCHITECT**  
SIGNED: [Signature]  
DATE: 11/07/2024

**STRUCTURAL ENGINEER**  
SIGNED: [Signature]  
DATE: 11/07/2024

**ELECTRICAL ENGINEER**  
SIGNED: [Signature]  
DATE: 11/07/2024

**MECHANICAL ENGINEER**  
SIGNED: [Signature]  
DATE: 11/07/2024

**SANITARY ENGINEER**  
SIGNED: [Signature]  
DATE: 11/07/2024

**LANDSCAPE ARCHITECT**  
SIGNED: [Signature]  
DATE: 11/07/2024

**ISSUE/REVISION**


| NO. | DESCRIPTION            | DATE       |
|-----|------------------------|------------|
| 1   | Issue for construction | 11/07/2024 |

**CHECK BY**  
ARCHITECT: SIGNED: [Signature]  
DATE: 11/07/2024

**DRAWING NO.**  
SN-04-02/IS

**SCALE**  
AS SHOWN IN LAYOUT

**DATE**  
11/07/2024

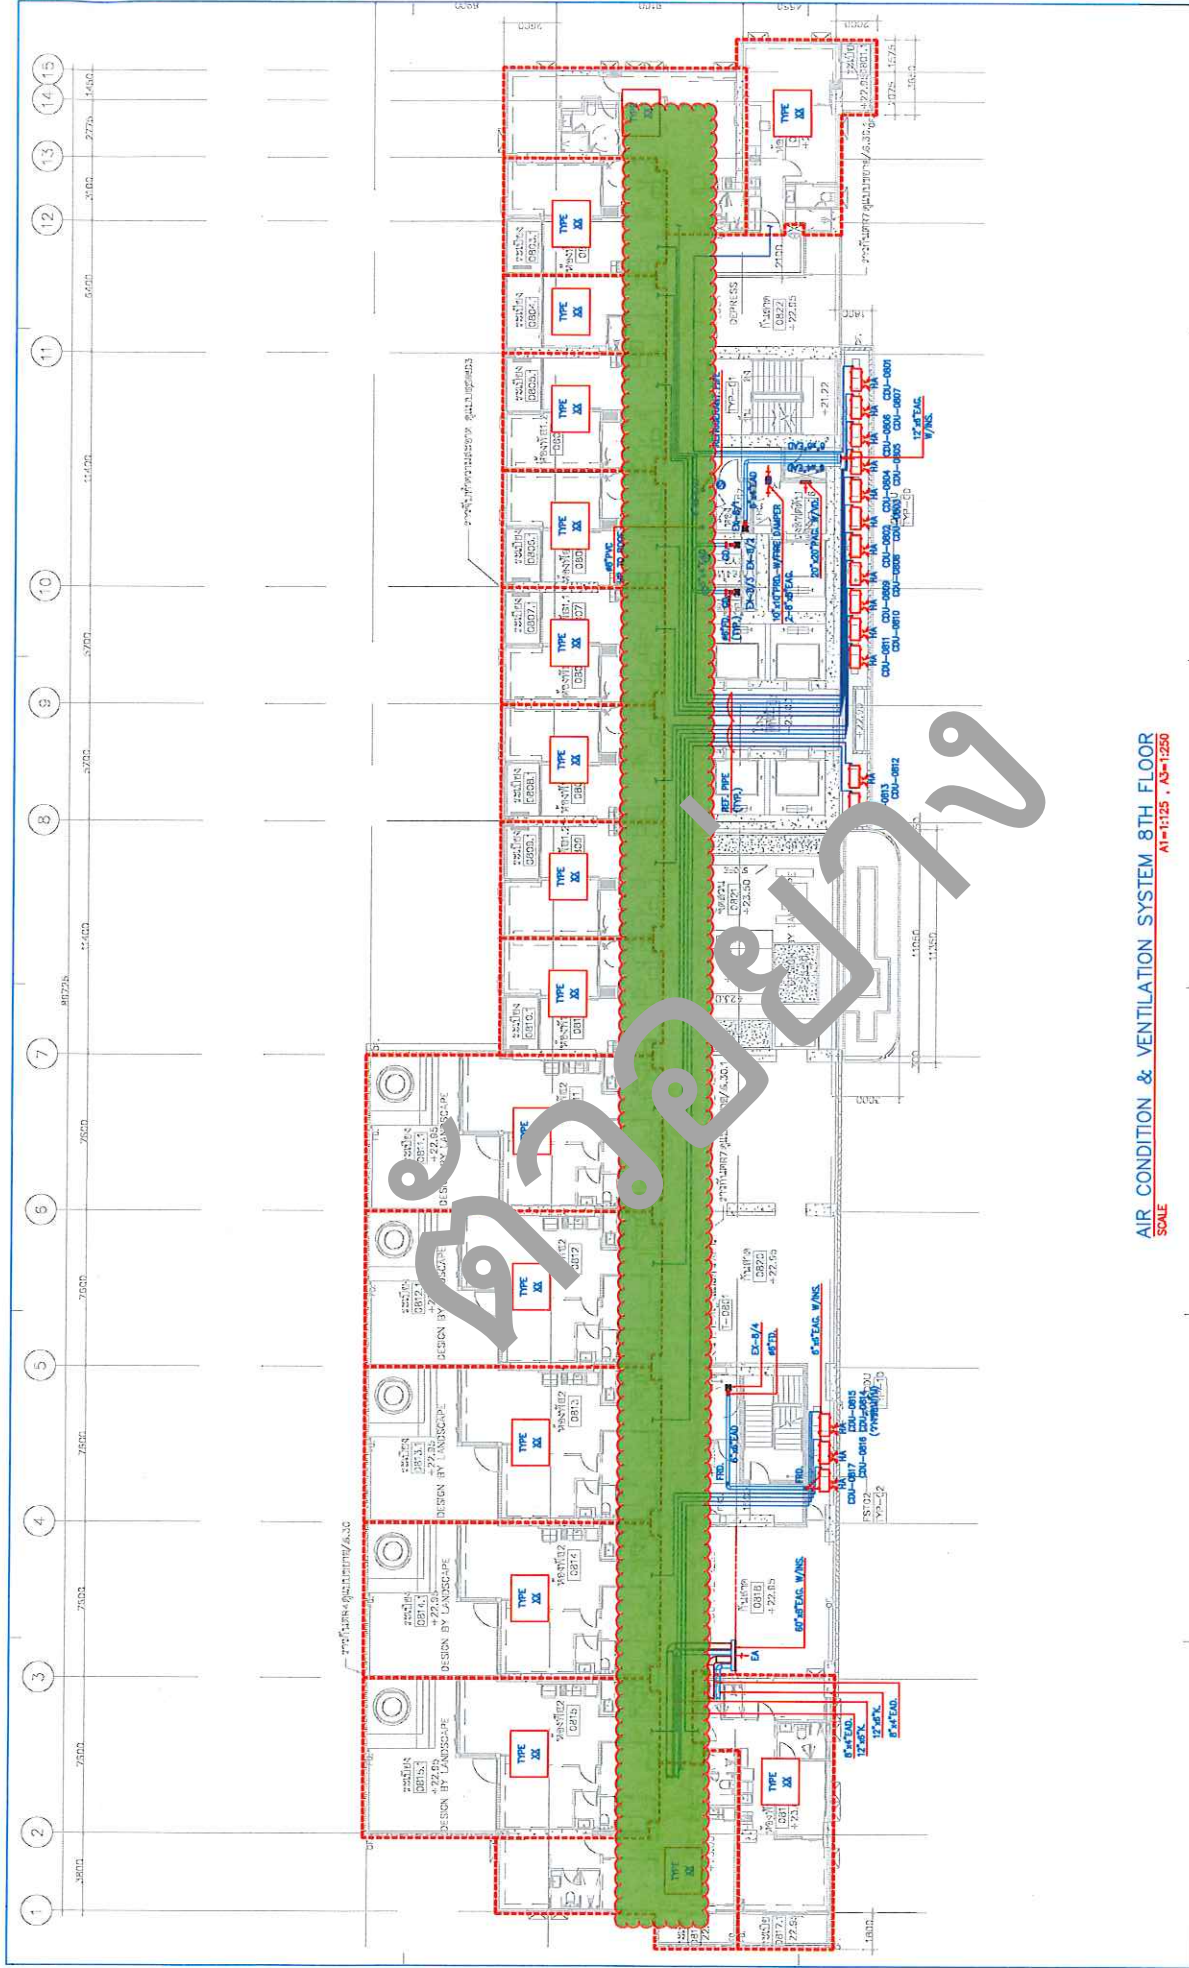

AIR CONDITION & VENTILATION SYSTEM 8TH FLOOR  
SCALE: A1=1:125, A3=1:250

OWNER  
บริษัท ห้างหุ้นส่วน จำกัด

PROJECT NAME  
Verha Hauhin

GENERAL NOTE  
1. THE DRAWING IS THE PROPERTY OF ARCHITECT & ENGINEER & CONSULTANTS (P) LTD. (AEC) & SHALL BE USED ONLY FOR THE PROJECT AND SITE SPECIFICALLY MENTIONED IN THE DRAWING.  
2. THE CLIENT SHALL BE RESPONSIBLE FOR THE ACCURACY OF THE DATA PROVIDED TO THE ARCHITECT & ENGINEER & CONSULTANTS (P) LTD. (AEC).

DESIGNER  
A 49

ARCHITECT

ARCHITECT & ENGINEER & CONSULTANTS (P) LTD. (AEC)

STRUCTURAL ENGINEER

ARCHITECT & ENGINEER & CONSULTANTS (P) LTD. (AEC)

ELECTRICAL ENGINEER

ARCHITECT & ENGINEER & CONSULTANTS (P) LTD. (AEC)

METALLURGICAL ENGINEER

ARCHITECT & ENGINEER & CONSULTANTS (P) LTD. (AEC)

METALLURGICAL ENGINEER

1 2 3 4 5 6 7 8 9 10 11 12 13 14 15

3800 7600 7600 7600 7600 7600 8827.5 5700 5700 11400 11400 3100 2775 1450

A B C D

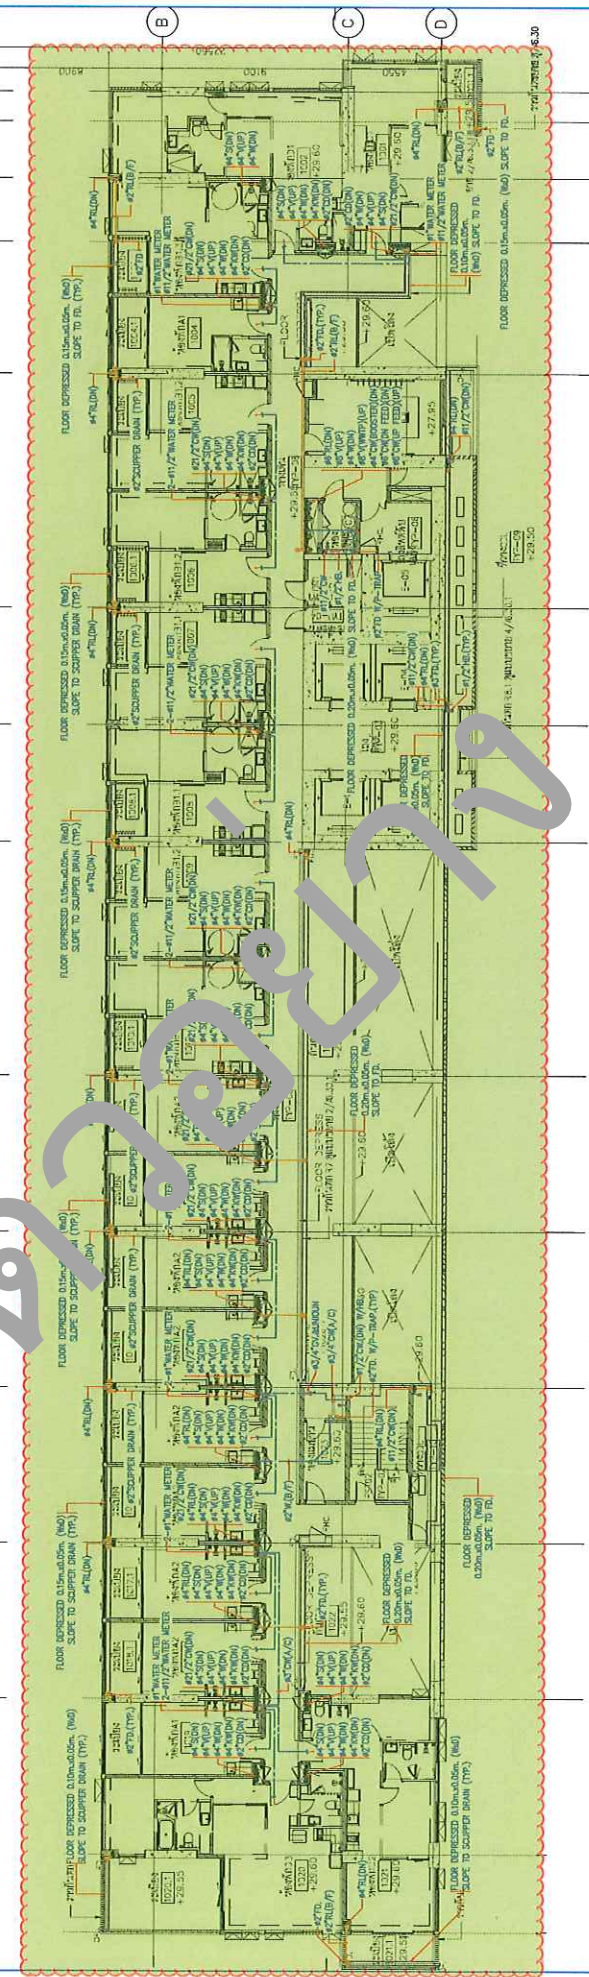

SANITARY SYSTEM FOR 10th FLOOR PLAN  
SCALE: 1/120  
DATE: 11/20/2558

OWNER  
บริษัท หั่วกัน สยาม สฟิร จักัด  
PROJECT NAME  
Vehtha Hauhlin  
GENERAL NOTE  
1. This drawing is the property of ARCHITECT & ENGINEER. It shall not be used for any other purpose without the written consent of ARCHITECT & ENGINEER.  
2. The user shall be responsible for the accuracy of the information provided.

DESIGNER  
A 49  
ARCHITECT  
SIGNED  
STRUCTURAL ENGINEER  
SIGNED  
ELECTRICAL ENGINEER  
SIGNED  
MECHANICAL ENGINEER  
SIGNED  
LANDSCAPE ARCHITECT  
SIGNED

AE 49  
ARCHITECT  
SIGNED  
STRUCTURAL ENGINEER  
SIGNED  
ELECTRICAL ENGINEER  
SIGNED  
MECHANICAL ENGINEER  
SIGNED  
LANDSCAPE ARCHITECT  
SIGNED

AE 49  
ARCHITECT  
SIGNED  
STRUCTURAL ENGINEER  
SIGNED  
ELECTRICAL ENGINEER  
SIGNED  
MECHANICAL ENGINEER  
SIGNED  
LANDSCAPE ARCHITECT  
SIGNED



## Thunyamon

จาก: Thunyamon <thunyamon@projectalliance.co.th>  
ส่ง: อังคารที่ 23 เมษายน 2024 17:26  
ถึง: vehhahuahin.mep@gmail.com  
สำเนาถึง: noppadol@projectalliance.co.th; nuttapol@projectalliance.co.th;  
paiboon@projectalliance.co.th; thitaree@projectalliance.co.th;  
tongkamon@projectalliance.co.th; pannapa@projectalliance.co.th;  
wuttilert@projectalliance.co.th; wethit@projectalliance.co.th;  
erefan@projectalliance.co.th; chinnakorn@projectalliance.co.th;  
archirama@projectalliance.co.th; thunyamon@projectalliance.co.th;  
charun@projectalliance.co.th; sanyalak2008@hotmail.com;  
supakorn@projectalliance.co.th; teerapong@projectalliance.co.th;  
nakorn.n@projectalliance.co.th  
เรื่อง: Vehha : เอกสาร Daily Request และ Daily Report เพื่อบันทึกและเป็นข้อมูล  
สิ่งที่แนบมา: DRQ-PB-PAC-MEP-188 (23-04-67).pdf; DRQ-PB-PAC-MEP-189 (24-04-67).pdf;  
DRP-PB-PAC-MEP-185 (20-04-67).pdf; DRP-PB-PAC-MEP-186 (21-04-67).pdf;  
DRP-PB-PAC-MEP-187 (22-04-67).pdf

เรียน ว่าที่ ร.อ.สัญญาลักษณ์ ปรีชา  
บริษัท 프리บิลท์ จำกัด (มหาชน)

ขอนำส่งเอกสาร Daily Request และ Daily Report สำหรับโครงการ Vehha (High Rise Condominium at Huahin)  
เพื่อทราบตามรายการดังนี้

| ลำดับ | เลขที่เอกสาร                  | เรื่อง                        |
|-------|-------------------------------|-------------------------------|
| 1.    | DRQ-PB-PAC-MEP-188 (23-04-67) | ขอเข้าทำงานวันที่ 23/04/67    |
| 2.    | DRQ-PB-PAC-MEP-189 (24-04-67) | ขอเข้าทำงานวันที่ 24/04/67    |
| 4.    | DRP-PB-PAC-MEP-185 (20-04-67) | รายงานประจำวันวันที่ 20/04/67 |
| 5.    | DRP-PB-PAC-MEP-186 (21-04-67) | รายงานประจำวันวันที่ 21/04/67 |
| 6.    | DRP-PB-PAC-MEP-187 (22-04-67) | รายงานประจำวันวันที่ 22/04/67 |

Thunyamon Baiket

สัญญามน ไบเกตุ

Secretary



Your Reliable Alliance for Projects

Tel (66 or 0) 26129551, Fax (66 or 0) 26129550, Mobile (66 or 0) 989071209