



Jardine Engineering Co., Ltd.

REF. No. **RFA-GEN/JEC/PAC/M&E/089**

PROJECT GAYSORN 2

Date 16/3/2017

Expect Return Date 23/3/2017

Request for Approval Of GENERAL

Subject : **INSPECTION FOR SUBMERSIBLE PUMP SYSTEM TEST & COMMISSIONING**

To : Project Alliance Co., Ltd.

Attn : Khun Thanadit Musikamas
Project Manager

Attachment : N-5-13-2, N6-08, N6-09, N6-07, N5-12, N5-13-3, N5-31

Project Alliance Co., Ltd.

Received By : [Signature]

Date 16/03/16

Time 10.00

(ขนาด A3 จำนวน 7 แผ่น)

Forwarded for ☐ your comment ☐ other

INSPECTION FOR SUBMERSIBLE DRAINAGE PUMP SYSTEM TEST & COMMISSIONING

Signed [Signature]

(Mr. Suthat Sathitsin)

(Project Manager)

To _____

Forwarded for ☐ your comment ☐ other

Signed _____
(_____)
...../...../.....

To Project Alliance Co., Ltd.

☐ approved ☐ approved as note
☐ not approved (see below reasons) ☐ acknowledge

Signed _____
(_____)
...../...../.....

To (Company)

☒ approved ☐ approved as note ☐ acknowledge ☐ not approved ☐ to be re-submitted
(see above/below comments) (see above/below comments)

Signed [Signature]
(Mr. Thanadit Musikamas)
27-03-16

Copies to

☐ Other Contractors _____ ☒ Designers MTL ☒ Owner ☐ _____ ☐ _____ ☐ _____

Approved does not relieve contractors from complying to contracts. การอนุมัติไม่ทำให้ผู้รับจ้างพ้นความรับผิดชอบที่จะต้องปฏิบัติตามสัญญา

SUBMERSIBLE & EJECTOR PUMP

Equipment List

Project : GAYSORN 2 OFFICE AND RETAIL BUILDING

Machine Code	Specification	Q'TY	Electric Power			Model	Brand	Remark
			Phase	Volt	Kw.			
✓ SP - 01	SUBMERSIBLE PUMP CAP : 0.08m ³ /min. (5 m ³ /hr.) X 5 M.	1	1	220	0.25	CN40T - P40	ShinMaywa	No. 1592-522
✓ EQP - 01, 02	SUBMERSIBLE PUMP CAP : 0.24 m ³ /min. (14 m ³ /hr.) X 10 M.	2	3	380	1.5	CN651 - P65	ShinMaywa	No. 1590-115 No. 1590-109
✓ DP - 09	SUBMERSIBLE PUMP CAP : 0.24 m ³ /min. (14 m ³ /hr.) X 10 M.	1	3	380	1.5	CN651 - P65	ShinMaywa	No. 1590-125
✓ SWP - 01, 02	SUBMERSIBLE PUMP CAP : 0.34 m ³ /min. (20 m ³ /hr.) X 10 M.	2	3	380	1.5	CN651 - P65	ShinMaywa	No. 1590-127 No. 1590-114
✓ SLP - 01, 02	SUBMERSIBLE PUMP CAP : 0.60 m ³ /min. (36 m ³ /hr.) X 10 M.	2	3	380	2.2	CN80 - P80B	ShinMaywa	No. 1533-564 No. 1533-562
✓ DP - 01, 02	SUBMERSIBLE PUMP CAP : 0.17 m ³ /min. (10 m ³ /hr.) X 20 M.	2	3	380	3.7	CN80 - P80B	ShinMaywa	No. 1589-516 No. 1583-517

Equipment List

Project : GAYSORN 2 OFFICE AND RETAIL BUILDING

✓ DP - 03, 04	SUBMERSIBLE PUMP CAP : 0.17 m ³ /min. (10 m ³ /hr.) X 20 M.	2	3	380	3.7	CN80 - P80B	ShinMaywa	No. 1583-518 No. 1583-514
✓ DP - 10	SUBMERSIBLE PUMP CAP : 0.17 m ³ /min. (10 m ³ /hr.) X 20 M.	1	3	380	3.7	CN80 - P80B	ShinMaywa	No. 1583-525
✓ DP - 05, 06, 07, 08	SUBMERSIBLE PUMP CAP : 2.4 m ³ /min. (144 m ³ /hr.) X 10 M.	4	3	380	7.5	CN150 - P150	ShinMaywa	No. 1582-404 No. 1539-500 No. 1539-501 No. 1539-502
EJ - 09	SUBMERSIBLE EJECTOR PUMP CAP : 8 min ³ /hr. X 2.5 M.	1	3	380	0.75	JA750V	ShinMaywa	No. 1530-853
✓ EJ - 01, 02	SUBMERSIBLE EJECTOR PUMP CAP : 50 min ³ /hr. X 3.5 M.	2	3	380	3.7	JA372	ShinMaywa	No. 1583-535 No. 1583-536
✓ EJ - 03, 04, 05, 06	SUBMERSIBLE EJECTOR PUMP CAP : 4.50 Kg O2/hr. X 3.5 M.	4	3	380	3.7	JA372	ShinMaywa	No. 1583-543 No. 1583-546 No. 1583-545 No. 1583-548
✓ EJ - 07, 08	SUBMERSIBLE EJECTOR PUMP CAP : 60 min ³ /hr. X 3 M.	2	3	380	3.7	JA372	ShinMaywa	No. 1583-539 No. 1583-534



**INSPECTION FOR SUBMERIBLE PUMP
SYSTEM TEST & COMMISSSSSIONING**

Ref. No. :
Rev. : 00
Date of Issued :

Project : GAYSORN 2
Main Contractor : -
Building Services : -

Area/Floor :
Ref. Dwg. No. :
Document Running No. :
Date of Performed :

INSPECTION FOR SUBMERIBLE DRAINAGE PUMP

Specification

Type : SUBMERIBLE PUMP	Type : Motor	Type : MCC
Machine Code : SP-01	Frame : Gray Cast Iron	Manufacturer : Schneider Electric
Model : CN40T-P40	Model : CN40T	
Serail No. : 1592-522	Manufacturer : ShinMaywa	
Manufacturer : ShinMaywa		

TEST REPORT FOR SUBMERIBLE DRAINAGE PUMP

ITEM	DESCRIPTION	RESULT			REMARKS
		PASSED	NOT PASSED	N / A	
PUMP	Type : Non-Clog Type Abrasion Resistant Cast Iron	✓			
	Seal Type : Double Mechanical Seal	✓			
	Flow Rate : (5 m3/hr) 0.08 m3/min	✓			
	Stage : Single Head : 5 m.	✓			
	Discharge Dia : 50 mm. Speed : 2,900 rpm	✓			
MOTOR	Power : 0.25 Kw Frequency : 50 Hertz	✓			
	Pole : 2 Phase : 1	✓			
	Speed : 2,900 rpm Voltage : 220 V	✓			
MCC	Circuit Breaker Rating : 2.5-4 A	✓			
	Overload Range : 2.5-4 A	✓			
	Fuse Rating : 6 A Overload Setting : 4 A	✓			

TEST DATA

Commissioning Standard :

Electrical	Start-up			Running			Test Instrument	Brand	Model	Range	REMARKS
	Design	Actual			Design	Actual	Am Meter	Socomec	Diris A20		
		R-S	S-T	T-R		R-S	S-T	T-R			
Amparage	-	3.16	3.17	3.18	-	3.20	3.16	3.18			
Voltage	220/50	392	390	390	220/50	392	390	390	Volt Meter		

RESULT :

COMMENT :

Performed by: JEC Name : <u>สมิทธิ ใจดี</u> Date : <u>14/3/17</u>	Witnessed by: Name : <u>อัครินทร์ นพคุณ</u> Date : <u>14/03/17</u>	Approved by: PAC Name : <u>ทำเนิรศักดิ์ บิสร</u> Date : <u>14/03/17</u>
--	---	--

JEC

INSPECTION FOR SUBMERIBLE PUMP SYSTEM TEST & COMMISSSSSIONING

Ref. No. :

Rev. : 00

Date of Issued :

Project : GAYSORN 2

Main Contractor : -

Building Services : -

Area/Floor :

Ref. Dwg. No. :

Document Running No. :

Date of Performed :

INSPECTION FOR SUBMERIBLE DRAINAGE PUMP

Specification

Type : SUBMERIBLE PUMP	Type : Motor	Type : MCC
Machine Code : EQP-01	Frame : Gray Cast Iron	Manufacturer : Schneider Electric
Model : CN651-P65	Model : CN651	
Serail No. : 1590-115	Manufacturer : ShinMaywa	
Manufacturer : ShinMaywa		

TEST REPORT FOR SUBMERIBLE DRAINAGE PUMP

ITEM	DESCRIPTION	RESULT			REMARKS
		PASSED	NOT PASSED	N / A	
PUMP	Type : Non-Clog Type Abrasion Resistant Cast Iron	✓			
	Seal Type : Double Mechanical Seal	✓			
	Flow Rate : (14 m3/hr) 0.24 m3/min	✓			
	Stage : Single Head : 10 m.	✓			
	Discharge Dia : 65 mm. Speed : 2,900 rpm	✓			
MOTOR	Power : 1.50 Kw Frequency : 50 Hertz	✓			
	Pole : 2 Phase : 3	✓			
	Speed : 2,900 rpm Voltage : 380 V	✓			
MCC	Circuit Breaker Rating : 2.5-4 A	✓			
	Overload Range : 2.5-4 A	✓			
	Fuse Rating : 6 A Overload Setting : 4 A	✓			

TEST DATA

Commissioning Standard :

Electrical	Start-up			Running			Test Instrument	Brand	Model	Range	REMARKS
	Design	Actual			Design	Actual					
		R-S	S-T	T-R		R-S	S-T	T-R			
Amparage	-	3.18	3.15	3.20	-	3.12	3.12	3.18	Am Meter	Socomec Diris A20	
Voltage	380/50	390	390	390	380/50	395	395	395	Volt Meter		

RESULT :

COMMENT :

Performed by: JEC

Witnessed by:

Approved by: PAC


Name : สก๊อต นอวเรอัม

Name : จำเริญศักดิ์ สิลล

Date : 14/03/2017

Date : 14/03/17

Date : 14/03/17

JEC

INSPECTION FOR SUBMERIBLE PUMP SYSTEM TEST & COMMISSSSSIONING

Ref. No. :

Rev. : 00

Date of Issued :

Project : GAYSORN 2

Main Contractor : -

Building Services : -

Area/Floor :

Ref. Dwg. No. :

Document Running No. :

Date of Performed :

INSPECTION FOR SUBMERIBLE DRAINAGE PUMP

Specification

Type : SUBMERIBLE PUMP	Type : Motor	Type : MCC
Machine Code : EQP-02	Frame : Gray Cast Iron	Manufacturer : Schneider Electric
Model : CN651-P65	Model : CN651	
Serail No. : 1590-109	Manufacturer : ShinMaywa	
Manufacturer : ShinMaywa		

TEST REPORT FOR SUBMERIBLE DRAINAGE PUMP

ITEM	DESCRIPTION	RESULT			REMARKS
		PASSED	NOT PASSED	N / A	
PUMP	Type : Non-Clog Type Abrasion Resistant Cast Iron	✓			
	Seal Type : Double Mechanical Seal	✓			
	Flow Rate : (14 m3/hr) 0.24 m3/min	✓			
	Stage : Single Head : 10 m.	✓			
	Discharge Dia : 65 mm. Speed : 2,900 rpm	✓			
MOTOR	Power : 1.50 Kw Frequency : 50 Hertz	✓			
	Pole : 2 Phase : 3	✓			
	Speed : 2,900 rpm Voltage : 380 V	✓			
MCC	Circuit Breaker Rating : 25-4 A	✓			
	Overload Range : 2.5-4 A	✓			
	Fuse Rating : 6 A Overload Setting : 4 A	✓			

TEST DATA

Commissioning Standard :

Electrical	Start-up			Running				Test Instrument	Brand	Model	Range	REMARKS
	Design	Actual			Design	Actual						
		R-S	S-T	T-R		R-S	S-T	T-R				
Amparage	-	2.85	2.80	2.85	-	2.95	2.97	3.0	Am Meter	Socomec	Diris A20	
Voltage	380/50	393	395	394	380/50	393	396	394	Volt Meter			

RESULT :

COMMENT :

Performed by: JEC

Witnessed by:

Approved by: PAC


JEC

INSPECTION FOR SUBMERIBLE PUMP SYSTEM TEST & COMMISSSSSIONING

Ref. No. :

Rev. : 00

Date of Issued :

Project : GAYSORN 2

Main Contractor : -

Building Services : -

Area/Floor :

Ref. Dwg. No. :

Document Running No. :

Date of Performed :

INSPECTION FOR SUBMERIBLE DRAINAGE PUMP

Specification

Type : SUBMERIBLE PUMP	Type : Motor	Type : MCC
Machine Code : DP-09	Frame : Gray Cast Iron	Manufacturer : Schneider Electric
Model : CN651-P65	Model : CN651	
Serail No. : 1590-125	Manufacturer : ShinMaywa	
Manufacturer : ShinMaywa		

TEST REPORT FOR SUBMERIBLE DRAINAGE PUMP

ITEM	DESCRIPTION	RESULT			REMARKS
		PASSED	NOT PASSED	N / A	
PUMP	Type : Non-Clog Type Abrasion Resistant Cast Iron	✓			
	Seal Type : Double Mechanical Seal	✓			
	Flow Rate : (14 m3/hr) 0.24 m3/min	✓			
	Stage : Single Head : 10 m.	✓			
	Discharge Dia : 65 mm. Speed : 2,900 rpm	✓			
MOTOR	Power : 1.50 Kw Frequency : 50 Hertz	✓			
	Pole : 2 Phase : 3	✓			
	Speed : 2,900 rpm Voltage : 380 V	✓			
MCC	Circuit Breaker Rating : 2.5-4 A	✓			
	Overload Range : 2.5-4 A	✓			
	Fuse Rating : 6 A Overload Setting : 4 A	✓			

TEST DATA

Commissioning Standard :

Electrical	Start-up			Running			Test Instrument	Brand	Model	Range	REMARKS
	Design	Actual			Design	Actual					
		R-S	S-T	T-R		R-S	S-T	T-R	Socomec	Diris A20	
Amparage	-	3.12	3.14	3.15	-	3.12	3.12	3.16			
Voltage	380/50	390	390	390	380/50	392	392	392			

RESULT :

COMMENT :

Performed by: JEC

Witnessed by:

Approved by: PAC

Name : ชนกันต์ นิลพัชร์

Name : ชนกันต์ นิลพัชร์

Name : จำเริญศักดิ์ ภิรมย์

Date : 14/03/2017

Date : 14/03/17

Date : 14/03/17

JEC

INSPECTION FOR SUBMERIBLE PUMP SYSTEM TEST & COMMISSSIONING

Ref. No. :

Rev. : 00

Date of Issued :

Project : GAYSORN 2

Main Contractor : -

Building Services : -

Area/Floor :

Ref. Dwg. No. :

Document Running No. :

Date of Performed :

INSPECTION FOR SUBMERSIBLE DRAINAGE PUMP

Specification

Type : SUBMERSIBLE PUMP	Type : Motor	Type : MCC
Machine Code : SWP-01	Frame : Gray Cast Iron	Manufacturer : Schneider Electric
Model : CN651-P65	Model : CN651	
Serail No. : 1590-127	Manufacturer : ShinMaywa	
Manufacturer : ShinMaywa		

TEST REPORT FOR SUBMERSIBLE DRAINAGE PUMP

ITEM	DESCRIPTION	RESULT			REMARKS
		PASSED	NOT PASSED	N / A	
PUMP	Type : Non-Clog Type Abrasion Resistant Cast Iron	✓			
	Seal Type : Double Mechanical Seal	✓			
	Flow Rate : (20 m3/hr) 0.34 m3/min	✓			
	Stage : Single Head : 10 m.	✓			
	Discharge Dia : 80 mm. Speed : 2,900 rpm	✓			
MOTOR	Power : 1.50 Kw Frequency : 50 Hertz	✓			
	Pole : 2 Phase : 3	✓			
	Speed : 2,900 rpm Voltage : 380 V	✓			
MCC	Circuit Breaker Rating : 2.5-4 A	✓			
	Overload Range : 2.5-4 A	✓			
	Fuse Rating : 6 A Overload Setting : 4 A	✓			

TEST DATA

Commissioning Standard :

Electrical	Start-up			Running			Test Instrument	Brand	Model	Range	REMARKS
	Design	Actual			Design	Actual					
		R-S	S-T	T-R		R-S	S-T	T-R			
Amparage	-	3.15	3.16	3.18	-	3.14	3.14	3.16	Am Meter	Socomec Diris A20	
Voltage	380/50	391	391	392	380/50	390	392	391	Volt Meter		

RESULT :

COMMENT :

Performed by: JEC

Witnessed by:

Approved by: PAC


JEC

INSPECTION FOR SUBMERIBLE PUMP SYSTEM TEST & COMMISSSSSIONING

Ref. No. :

Rev. : 00

Date of Issued :

Project : GAYSORN 2

Main Contractor : -

Building Services : -

Area/Floor :

Ref. Dwg. No. :

Document Running No. :

Date of Performed :

INSPECTION FOR SUBMERIBLE DRAINAGE PUMP

Specification

Type : SUBMERIBLE PUMP	Type : Motor	Type : MCC
Machine Code : SWP-02	Frame : Gray Cast Iron	Manufacturer : Schneider Electric
Model : CN651-P65	Model : CN651	
Serail No. : 1590-114	Manufacturer : ShinMaywa	
Manufacturer : ShinMaywa		

TEST REPORT FOR SUBMERIBLE DRAINAGE PUMP

ITEM	DESCRIPTION	RESULT			REMARKS
		PASSED	NOT PASSED	N / A	
PUMP	Type : Non-Clog Type Abrasion Resistant Cast Iron	✓			
	Seal Type : Double Mechanical Seal	✓			
	Flow Rate : (20 m3/hr) 0.34 m3/min	✓			
	Stage : Single Head : 10 m.	✓			
	Discharge Dia : 80 mm. Speed : 2,900 rpm	✓			
MOTOR	Power : 1.50 Kw Frequency : 50 Hertz	✓			
	Pole : 2 Phase : 3	✓			
	Speed : 2,900 rpm Voltage : 380 V	✓			
MCC	Circuit Breaker Rating : 2.5-4 A	✓			
	Overload Range : 2.5-4 A	✓			
	Fuse Rating : 6 A Overload Setting : 4 A	✓			

TEST DATA

Commissioning Standard :

Electrical	Start-up			Running			Test Instrument	Brand	Model	Range	REMARKS
	Design	Actual			Design	Actual					
		R-S	S-T	T-R		R-S	S-T	T-R			
Amparage	-	3.14	3.12	3.14		3.12	3.16	3.14	Am Meter	Socomec Diris A20	
Voltage	380/50	391	394	395	380/50	390	391	392	Volt Meter		

RESULT :

COMMENT :

Performed by: JEC

Witnessed by:

Approved by: PAC

Name : *[Signature]*Name : *[Signature]*Name : *[Signature]*

Date : 14/3/2017

Date : 14/03/17

Date : 14/03/17

	INSPECTION FOR SUBMERIBLE PUMP SYSTEM TEST & COMMISSSSSIONING	Ref. No. :
		Rev. : 00
	Date of Issued :	

Project : GAYSORN 2 Main Contractor : - Building Services : -	Area/Floor : Ref. Dwg. No. : Document Running No. : Date of Performed :
--	--

INSPECTION FOR SUBMERIBLE DRAINAGE PUMP		
Specification		
Type : SUBMERIBLE PUMP	Type : Motor	Type : MCC
Machine Code : SLP-01	Frame : Gray Cast Iron	Manufacturer : Schneider Electric
Model : CN80-P80B	Model : CN80	
Serail No. : 1533-564	Manufacturer : ShinMaywa	
Manufacturer : ShinMaywa		

TEST REPORT FOR SUBMERIBLE DRAINAGE PUMP					
ITEM	DESCRIPTION	RESULT			REMARKS
		PASSED	NOT PASSED	N / A	
PUMP	Type : Non-Clog Type Abrasion Resistant Cast Iron	✓			
	Seal Type : Double Mechanical Seal	✓			
	Flow Rate : (36 m3/hr) 0.60 m3/min	✓			
	Stage : Single Head : 10 m.	✓			
	Discharge Dia : 80 mm. Speed : 2,900 rpm	✓			
MOTOR	Power : 2.20 Kw Frequency : 50 Hertz	✓			
	Pole : 2 Phase : 3	✓			
	Speed : 2,900 rpm Voltage : 380 V	✓			
MCC	Circuit Breaker Rating : 6-10 A	✓			
	Overload Range : 6-10 A	✓			
	Fuse Rating : 6 A Overload Setting : 8 A	✓			

TEST DATA													
Commissioning Standard :													
Electrical	Start-up				Running				Test Instrument	Brand	Model	Range	REMARKS
	Design	Actual			Design	Actual							
		R-S	S-T	T-R		R-S	S-T	T-R					
Amparage	-	4.5	4.6	4.7	-	4.7	4.8	4.6	Am Meter	Socomec	Diris A20		
Voltage	380/50	397	397	397	380/50	395	394	396	Volt Meter				

RESULT :

COMMENT :

Performed by: JEC Name : Date : 14/3/17	Witnessed by: Name : Date : 14/03/17	Approved by: PAC Name : Date : 14/03/17
--	---	--


	INSPECTION FOR SUBMERIBLE PUMP SYSTEM TEST & COMMISSSSSIONING	Ref. No. : Rev. : 00 Date of Issued :
---	--	---

Project : GAYSORN 2 Main Contractor : - Building Services : -	Area/Floor : Ref. Dwg. No. : Document Running No. : Date of Performed :
--	--

INSPECTION FOR SUBMERIBLE DRAINAGE PUMP		
Specification		
Type : SUBMERIBLE PUMP	Type : Motor	Type : MCC
Machine Code : SLP-02	Frame : Gray Cast Iron	Manufacturer : Schneider Electric
Model : CN80-P80B	Model : CN80	
Serail No. : 1533-562	Manufacturer : ShinMaywa	
Manufacturer : ShinMaywa		

TEST REPORT FOR SUBMERIBLE DRAINAGE PUMP					
ITEM	DESCRIPTION	RESULT			REMARKS
		PASSED	NOT PASSED	N / A	
PUMP	Type : Non-Clog Type Abrasion Resistant Cast Iron	✓			
	Seal Type : Double Mechanical Seal	✓			
	Flow Rate : (36 m3/hr) 0.60 m3/min	✓			
	Stage : Single Head : 10 m.	✓			
	Discharge Dia : 80 mm. Speed : 2,900 rpm	✓			
MOTOR	Power : 2.20 Kw Frequency : 50 Hertz	✓			
	Pole : 2 Phase : 3	✓			
	Speed : 2,900 rpm Voltage : 380 V	✓			
MCC	Circuit Breaker Rating : 6-10 A	✓			
	Overload Range : 6-10 A	✓			
	Fuse Rating : 6 A Overload Setting : 8 A	✓			

TEST DATA													
Commissioning Standard :													
Electrical	Start-up				Running				Test Instrument	Brand	Model	Range	REMARKS
	Design	Actual			Design	Actual							
		R-S	S-T	T-R		R-S	S-T	T-R					
Amparage	-	4.2	4.3	4.4		4.5	4.4	4.4	Am Meter	Socomec	Diris A20		
Voltage	380/50	396	398	397	380/50	395	398	397	Volt Meter				

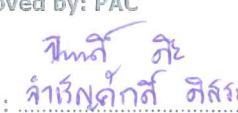RESULT :		
COMMENT :		
Performed by: JEC  Name : Date : 14/03/17	Witnessed by:  Name : Date : 14/03/17	Approved by: PAC  Name : Date : 14/03/17

	INSPECTION FOR SUBMERIBLE PUMP SYSTEM TEST & COMMISSSSSIONING	Ref. No. : Rev. : 00 Date of Issued :
---	--	---

Project : GAYSORN 2 Main Contractor : - Building Services : -	Area/Floor : Ref. Dwg. No. : Document Running No. : Date of Performed :
--	--

INSPECTION FOR SUBMERIBLE DRAINAGE PUMP

Specification		
Type : SUBMERIBLE PUMP	Type : Motor	Type : MCC
Machine Code : DP-01	Frame : Gray Cast Iron	Manufacturer : Schneider Electric
Model : CN80-P80B	Model : CN80	
Serail No. : 1589-516	Manufacturer : ShinMaywa	
Manufacturer : ShinMaywa		

TEST REPORT FOR SUBMERIBLE DRAINAGE PUMP


ITEM	DESCRIPTION	RESULT			REMARKS
		PASSED	NOT PASSED	N / A	
PUMP	Type : Non-Clog Type Abrasion Resistant Cast Iron	✓			
	Seal Type : Double Mechanical Seal	✓			
	Flow Rate : (10 m3/hr) 0.17 m3/min	✓			
	Stage : Single Head : 20 m.	✓			
	Discharge Dia : 80 mm. Speed : 2,900 rpm	✓			
MOTOR	Power : 3.70 Kw Frequency : 50 Hertz	✓			
	Pole : 2 Phase : 3	✓			
	Speed : 2,900 rpm Voltage : 380 V	✓			
MCC	Circuit Breaker Rating : 6-10 A	✓			
	Overload Range : 6-10 A	✓			
	Fuse Rating : 6 A Overload Setting : 8 A	✓			

TEST DATA

TEST DATA													
Commissioning Standard :													
Electrical	Start-up				Running				Test Instrument	Brand	Model	Range	REMARKS
	Design	Actual			Design	Actual				Socomec	Diris A20		
		R-S	S-T	T-R		R-S	S-T	T-R					
Amparage	-	7.1	7.2	7.3	-	7.2	7.1	7.3	Am Meter				
Voltage	380/50	394	395	395	380/50	390	393	391	Volt Meter				

RESULT :

COMMENT :

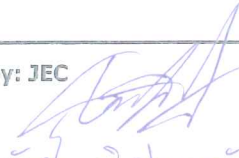--	--	---



JEC

INSPECTION FOR SUBMERIBLE PUMP SYSTEM TEST & COMMISSSIONING

Ref. No. :

Rev. : 00

Date of Issued :

Project : GAYSORN 2

Main Contractor : -

Building Services : -

Area/Floor :

Ref. Dwg. No. :

Document Running No. :

Date of Performed :

INSPECTION FOR SUBMERSIBLE DRAINAGE PUMP

Specification

Type : SUBMERSIBLE PUMP	Type : Motor	Type : MCC
Machine Code : DP-03	Frame : Gray Cast Iron	Manufacturer : Schneider Electric
Model : CN80-P80B	Model : CN80	
Serail No. : 1583-518	Manufacturer : ShinMaywa	
Manufacturer : ShinMaywa		

TEST REPORT FOR SUBMERSIBLE DRAINAGE PUMP

ITEM	DESCRIPTION	RESULT			REMARKS
		PASSED	NOT PASSED	N / A	
PUMP	Type : Non-Clog Type Abrasion Resistant Cast Iron	✓			
	Seal Type : Double Mechanical Seal	✓			
	Flow Rate : (10 m3/hr) 0.17 m3/min	✓			
	Stage : Single Head : 20 m.	✓			
	Discharge Dia : 80 mm. Speed : 2,900 rpm	✓			
MOTOR	Power : 3.70 Kw Frequency : 50 Hertz	✓			
	Pole : 2 Phase : 3	✓			
	Speed : 2,900 rpm Voltage : 380 V	✓			
MCC	Circuit Breaker Rating : 6-10 A	✓			
	Overload Range : 6-10 A	✓			
	Fuse Rating : 6 A Overload Setting : 8 A	✓			

TEST DATA

Commissioning Standard :

Electrical	Start-up				Running				Test Instrument	Brand	Model	Range	REMARKS
	Design	Actual			Design	Actual							
		R-S	S-T	T-R		R-S	S-T	T-R					
Amparage	-	6	6.3	6.3	-	6.2	6.3	6.4	Am Meter	Socomec	Diris A20		
Voltage	380/50	394	395	396	380/50	392	394	394	Volt Meter				

RESULT :

COMMENT :

Performed by: JEC

Name : 


Date : 14/03/17

Witnessed by:

Name : 

Date : 14/03/17

Approved by: PAC

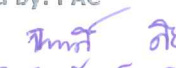Name : 

Date : 14/03/17

	INSPECTION FOR SUBMERIBLE PUMP SYSTEM TEST & COMMISSSSSIONING	Ref. No. :
		Rev. : 00
		Date of Issued :

Project : GAYSORN 2 Main Contractor : - Building Services : -	Area/Floor : Ref. Dwg. No. : Document Running No. : Date of Performed :
--	--

INSPECTION FOR SUBMERIBLE DRAINAGE PUMP

Specification

Type : SUBMERIBLE PUMP	Type : Motor	Type : MCC
Machine Code : DP-04	Frame : Gray Cast Iron	Manufacturer : Schneider Electric
Model : CN80-P80B	Model : CN80	
Serail No. : 1583-514	Manufacturer : ShinMaywa	
Manufacturer : ShinMaywa		

TEST REPORT FOR SUBMERIBLE DRAINAGE PUMP

ITEM	DESCRIPTION	RESULT			REMARKS
		PASSED	NOT PASSED	N / A	
PUMP	Type : Non-Clog Type Abrasion Resistant Cast Iron	✓			
	Seal Type : Double Mechanical Seal	✓			
	Flow Rate : (10 m3/hr) 0.17 m3/min	✓			
	Stage : Single Head : 20 m.	✓			
	Discharge Dia : 80 mm. Speed : 2,900 rpm	✓			
MOTOR	Power : 3.70 Kw Frequency : 50 Hertz	✓			
	Pole : 2 Phase : 3	✓			
	Speed : 2,900 rpm Voltage : 380 V	✓			
MCC	Circuit Breaker Rating : 6-10 A	✓			
	Overload Range : 6-10 A	✓			
	Fuse Rating : 6 A Overload Setting : 8 A	✓			



TEST DATA

Commissioning Standard :

Electrical	Start-up			Running				Test Instrument	Brand	Model	Range	REMARKS
	Design	Actual			Design	Actual						
		R-S	S-T	T-R		R-S	S-T	T-R				
Amparage	-	6.1	6.2	6.3	-	6.2	6.2	6.3	Am Meter	Socomec	Diris A20	
Voltage	380/50	394	393	391	380/50	391	393	392	Volt Meter			

RESULT :

COMMENT :

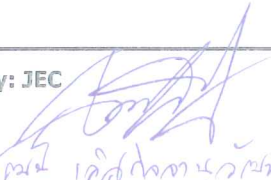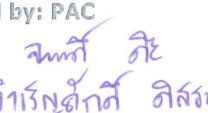Performed by: JEC  Name : Date : 14/03/17	Witnessed by:  Name : Date : 14/03/17	Approved by: PAC  Name : Date : 14/03/17
--	--	---

	INSPECTION FOR SUBMERIBLE PUMP SYSTEM TEST & COMMISSSIONING	Ref. No. :
		Rev. : 00
		Date of Issued :

Project : GAYSORN 2 Main Contractor : - Building Services : -	Area/Floor : Ref. Dwg. No. : Document Running No. : Date of Performed :
--	--

INSPECTION FOR SUBMERIBLE DRAINAGE PUMP		
Specification		
Type : SUBMERIBLE PUMP	Type : Motor	Type : MCC
Machine Code : DP-10	Frame : Gray Cast Iron	Manufacturer : Schneider Electric
Model : CN80-P80B	Model : CN80	
Serail No. : 1583-525	Manufacturer : ShinMaywa	
Manufacturer : ShinMaywa		

TEST REPORT FOR SUBMERIBLE DRAINAGE PUMP					
ITEM	DESCRIPTION	RESULT			REMARKS
		PASSED	NOT PASSED	N / A	
PUMP	Type : Non-Clog Type Abrasion Resistant Cast Iron	✓			
	Seal Type : Double Mechanical Seal	✓			
	Flow Rate : (10 m3/hr) 0.17 m3/min	✓			
	Stage : Single Head : 20 m.	✓			
	Discharge Dia : 80 mm. Speed : 2,900 rpm	✓			
MOTOR	Power : 3.70 Kw Frequency : 50 Hertz	✓			
	Pole : 2 Phase : 3	✓			
	Speed : 2,900 rpm Voltage : 380 V	✓			
MCC	Circuit Breaker Rating : 6-10 A	✓			
	Overload Range : 6-10 A	✓			
	Fuse Rating : 6 A Overload Setting : 8 A	✓			

TEST DATA									
Commissioning Standard :									
Electrical	Start-up				Running				Test Instrument
	Design	Actual			Design	Actual			
		R-S	S-T	T-R		R-S	S-T	T-R	
Amparage	-	7.1	6.4	6.4	-	6.5	6.6	6.7	Am Meter
Voltage	380/50	396	398	397	380/50	395	397	396	Volt Meter

RESULT :
COMMENT :

Performed by: JEC  Name : <u>สมเกียรติ เลิศดงกขวิทย์</u> Date : <u>14/03/17</u>	Witnessed by:  Name : <u>อัคริณ พงษ์ประพัฒน์</u> Date : <u>14/03/17</u>	Approved by: PAC  Name : <u>จำเริญศักดิ์ ธิชนะ</u> Date : <u>14/03/17</u>
--	--	--

JEC

INSPECTION FOR SUBMERIBLE PUMP SYSTEM TEST & COMMISSSSSIONING

Ref. No. :

Rev. : 00

Date of Issued :

Project : GAYSORN 2

Main Contractor : -

Building Services : -

Area/Floor :

Ref. Dwg. No. :

Document Running No. :

Date of Performed :

INSPECTION FOR SUBMERIBLE DRAINAGE PUMP

Specification

Type : SUBMERIBLE PUMP	Type : Motor	Type : MCC
Machine Code : DP-05	Frame : Gray Cast Iron	Manufacturer : Schneider Electric
Model : CN150-P150	Model : CN150	
Serail No. : 1582-404	Manufacturer : ShinMaywa	
Manufacturer : ShinMaywa		

TEST REPORT FOR SUBMERIBLE DRAINAGE PUMP

ITEM	DESCRIPTION	RESULT			REMARKS
		PASSED	NOT PASSED	N / A	
PUMP	Type : Non-Clog Type Abrasion Resistant Cast Iron	✓			
	Seal Type : Double Mechanical Seal	✓			
	Flow Rate : (144 m3/hr) 2.40 m3/min	✓			
	Stage : Single Head : 10 m.	✓			
	Discharge Dia : 150 mm. Speed : 2,900 rpm	✓			
MOTOR	Power : 7.50 Kw Frequency : 50 Hertz	✓			
	Pole : 2 Phase : 3	✓			
	Speed : 2,900 rpm Voltage : 380 V	✓			
MCC	Circuit Breaker Rating : 13-18 A	✓			
	Overload Range : 13-18 A	✓			
	Fuse Rating : 6 A Overload Setting : 16 A	✓			

TEST DATA

Commissioning Standard :

Electrical	Start-up			Running			Test Instrument	Brand	Model	Range	REMARKS
	Design	Actual			Design	Actual					
		R-S	S-T	T-R		R-S	S-T	T-R			
Amparage	-	9.2	9.2	9.3	-	12.8	13.1	13.1	Am Meter	Socomec	Diris A20
Voltage	380/50	398	398	399	380/50	397	399	398	Volt Meter		



RESULT :

COMMENT :

Performed by: JEC

Witnessed by:

Approved by: PAC

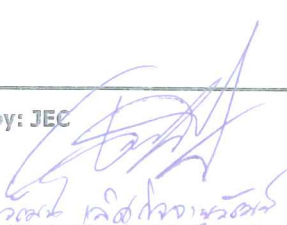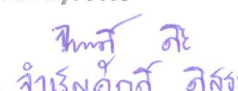Name : Name : Name : 

Date : 14/03/17

Date : 14/03/17

Date : 14/03/17

	INSPECTION FOR SUBMERIBLE PUMP SYSTEM TEST & COMMISSSSSIONING	Ref. No. : Rev. : 00 Date of Issued :
---	--	---

Project : GAYSORN 2 Main Contractor : - Building Services : -	Area/Floor : Ref. Dwg. No. : Document Running No. : Date of Performed :
--	--

INSPECTION FOR SUBMERSIBLE DRAINAGE PUMP

Specification		
Type : SUBMERSIBLE PUMP	Type : Motor	Type : MCC
Machine Code : DP-06	Frame : Gray Cast Iron	Manufacturer : Schneider Electric
Model : CN150-P150	Model : CN150	
Serail No. : 1539-500	Manufacturer : ShinMaywa	
Manufacturer : ShinMaywa		

TEST REPORT FOR SUBMERSIBLE DRAINAGE PUMP


ITEM	DESCRIPTION	RESULT			REMARKS
		PASSED	NOT PASSED	N / A	
PUMP	Type : Non-Clog Type Abrasion Resistant Cast Iron	✓			
	Seal Type : Double Mechanical Seal	✓			
	Flow Rate : (144 m3/hr) 2.40 m3/min	✓			
	Stage : Single Head : 10 m.	✓			
	Discharge Dia : 150 mm. Speed : 2,900 rpm	✓			
MOTOR	Power : 7.50 Kw Frequency : 50 Hertz	✓			
	Pole : 2 Phase : 3	✓			
	Speed : 2,900 rpm Voltage : 380 V	✓			
MCC	Circuit Breaker Rating : 13-18 A	✓			
	Overload Range : 13-18 A	✓			
	Fuse Rating : 6 A Overload Setting : 16 A	✓			

TEST DATA

TEST DATA													
Commissioning Standard :													
Electrical	Start-up				Running				Test Instrument	Brand	Model	Range	REMARKS
	Design	Actual			Design	Actual				Socomec	Diris A20		
		R-S	S-T	T-R		R-S	S-T	T-R					
Amparage	-	9.1	9.3	9.2	-	12.7	13.1	13.0	Am Meter				
Voltage	380/50	400	399	398	380/50	397	399	397	Volt Meter				

RESULT :

COMMENT :

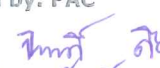Performed by: JEC  Name : <u>ชวรัตน์ ใจดี</u> Date : <u>14/03/17</u>	Witnessed by:  Name : <u>ศักดิ์สิทธิ์ อวตาร</u> Date : <u>14/03/17</u>	Approved by: PAC  Name : <u>จำเริญศักดิ์ สีสะ</u> Date : <u>14/03/17</u>
---	---	---



JEC

INSPECTION FOR SUBMERIBLE PUMP SYSTEM TEST & COMMISSSIONING

Ref. No. :

Rev. : 00

Date of Issued :

Project : GAYSORN 2

Main Contractor : -

Building Services : -

Area/Floor :

Ref. Dwg. No. :

Document Running No. :

Date of Performed :

INSPECTION FOR SUBMERSIBLE DRAINAGE PUMP

Specification

Type : SUBMERSIBLE PUMP	Type : Motor	Type : MCC
Machine Code : DP-08	Frame : Gray Cast Iron	Manufacturer : Schneider Electric
Model : CN150-P150	Model : CN150	
Serail No. : 1539-502	Manufacturer : ShinMaywa	
Manufacturer : ShinMaywa		

TEST REPORT FOR SUBMERSIBLE DRAINAGE PUMP

ITEM	DESCRIPTION	RESULT			REMARKS
		PASSED	NOT PASSED	N / A	
PUMP	Type : Non-Clog Type Abrasion Resistant Cast Iron	✓			
	Seal Type : Double Mechanical Seal	✓			
	Flow Rate : (144 m3/hr) 2.40 m3/min	✓			
	Stage : Single Head : 10 m.	✓			
	Discharge Dia : 150 mm. Speed : 2,900 rpm	✓			
MOTOR	Power : 7.50 Kw Frequency : 50 Hertz	✓			
	Pole : 2 Phase : 3	✓			
	Speed : 2,900 rpm Voltage : 380 V	✓			
MCC	Circuit Breaker Rating : 13-18 A	✓			
	Overload Range : 13-18 A	✓			
	Fuse Rating : 6 A Overload Setting : 16 A	✓			

TEST DATA

Commissioning Standard :

Electrical	Start-up			Running			Test Instrument	Brand	Model	Range	REMARKS
	Design	Actual			Design	Actual					
		R-S	S-T	T-R		R-S	S-T	T-R			
Amparage	-	14.2	14.6	14.6	-	14.3	14.4	14.5	Am Meter	Socomec Diris A20	
Voltage	380/50	395	397	396	380/50	396	398	397	Volt Meter		


RESULT :

COMMENT :

Performed by: JEC

Witnessed by:

Approved by: PAC

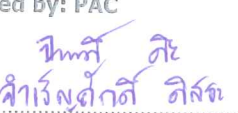Name : Name : Name : 

Date : 14 / 2 / 17

Date : 14 / 03 / 17

Date : 14 / 03 / 17

JEC

INSPECTION FOR SUBMERIBLE PUMP SYSTEM TEST & COMMISSSSSIONING

Ref. No. :

Rev. : 00

Date of Issued :

Project : GAYSORN 2

Main Contractor : -

Building Services : -

Area/Floor :

Ref. Dwg. No. :

Document Running No. :

Date of Performed :

INSPECTION FOR SUBMERIBLE DRAINAGE PUMP

Specification

Type : SUBMERIBLE EJECTOR PUMP

Machine Code : EJ-09

Model : JA750V

Serail No. : 1530-853

Manufacturer : ShinMaywa

TEST REPORT FOR SUBMERIBLE DRAINAGE PUMP

ITEM	DESCRIPTION	RESULT			REMARKS
		PASSED	NOT PASSED	N / A	
PUMP	Type : Submersible Ejector W	✓			
	Flow Rate : 8 m ³ /hr	✓			
	Stage : Single	✓			
	Head : 2.5 m.	✓			
	Discharge Dia : 70 mm.	✓			
	Power : 0.75 Kw	✓			
	Speed : 2,900 rpm	✓			
	Frequency : 50 Hertz	✓			
	Pole : 4	✓			
	Phase : 3	✓			
	Voltage : 380 V	✓			

TEST DATA

Commissioning Standard :

Electrical	Start-up				Running				Test Instrument	Brand	Model	Range	REMARKS
	Design	Actual			Design	Actual				Socomec	Diris A20		
		R-S	S-T	T-R		R-S	S-T	T-R					
Amparage	-	4.3	4.5	4.6	-	4.3	4.5	4.5	Am Meter				
Voltage	380/50	400	401	400	380/50	401	403	401	Volt Meter				

RESULT :

COMMENT :

Performed by: JEC

Witnessed by:

Approved by: PAC



Name : จำเริญศักดิ์ สิทธิ

Date : 14/3/17

Date : 14/03/17

Date : 14/03/17

	INSPECTION FOR SUBMERIBLE PUMP SYSTEM TEST & COMMISSSSSIONING	Ref. No. :
		Rev. : 00
	Date of Issued :	

Project : GAYSORN 2 Main Contractor : - Building Services : -	Area/Floor : Ref. Dwg. No. : Document Running No. : Date of Performed :
--	--

INSPECTION FOR SUBMERIBLE DRAINAGE PUMP
Specification

Type : SUBMERIBLE EJECTOR PUMP		
Machine Code : EJ-01		
Model : JA372V		
Serail No. : 1583-535		
Manufacturer : ShinMaywa		

TEST REPORT FOR SUBMERIBLE DRAINAGE PUMP
--

ITEM	DESCRIPTION	RESULT			REMARKS
		PASSED	NOT PASSED	N / A	
PUMP	Type : Submersible Ejector W	✓			
	Seal Type : Gray Iron casting	✓			
	Flow Rate : 50 m3/hr	✓			
	Stage : Single	✓			
	Head : 3.5 m.	✓			
	Discharge Dia : 145 mm.	✓			
	Power : 3.7 Kw	✓			
	Speed : 2,900 rpm	✓			
	Frequency : 50 Hertz	✓			
	Pole : 4 Phase : 3	✓			
	Voltage : 380 V	✓			

TEST DATA
Commissioning Standard :

Electrical	Start-up				Running				Test Instrument	Brand	Model	Range	REMARKS
	Design	Actual			Design	Actual				Socomec	Diris A20		
		R-S	S-T	T-R		R-S	S-T	T-R					
Amparage	-	7.2	7.4	7.5	-	7.2	7.4	7.5	Am Meter				
Voltage	380/50	400	403	401	380/50	400	403	400	Volt Meter				

RESULT :

COMMENT :

Performed by: JEC Name : Date : 14/03/17	Witnessed by: Name : Date : 14/03/17	Approved by: PAC Name : Date : 14/03/17
---	---	--



JEC

INSPECTION FOR SUBMERIBLE PUMP SYSTEM TEST & COMMISSSSSIONING

Ref. No. :

Rev. : 00

Date of Issued :

Project : GAYSORN 2

Main Contractor : -

Building Services : -

Area/Floor :

Ref. Dwg. No. :

Document Running No. :

Date of Performed :

INSPECTION FOR SUBMERIBLE DRAINAGE PUMP

Specification

Type : SUBMERIBLE EJECTOR PUMP

Machine Code : EJ-03

Model : JA372V

Serial No. : 1583-543

Manufacturer : ShinMaywa

TEST REPORT FOR SUBMERIBLE DRAINAGE PUMP

ITEM	DESCRIPTION	RESULT			REMARKS
		PASSED	NOT PASSED	N / A	
PUMP	Type : Submersible Ejector W	✓			
	Seal Type : Gray Iron casting	✓			
	Flow Rate : 4.5 Kg O2/hr.	✓			
	Stage : Single	✓			
	Head : 3.5 m.	✓			
	Discharge Dia : 145 mm.	✓			
	Power : 3.7 Kw	✓			
	Speed : 2,900 rpm	✓			
	Frequency : 50 Hertz	✓			
	Pole : 4 Phase : 3	✓			
	Voltage : 380 V	✓			

TEST DATA

Commissioning Standard :

Electrical	Start-up				Running				Test Instrument	Brand	Model	Range	REMARKS
	Design	Actual			Design	Actual				Socomec	Diris A20		
		R-S	S-T	T-R		R-S	S-T	T-R <td></td>					
Amparage	-	4.72	4.72	4.77	-	4.73	4.74	4.75	Am Meter				
Voltage	380/50	400	402	400	380/50	401	403	401	Volt Meter				

RESULT :

COMMENT :

Performed by: JEC

Witnessed by:

Approved by: PAC

Name :

Name :

Name :

Date :

Date :

Date :

JEC

INSPECTION FOR SUBMERIBLE PUMP SYSTEM TEST & COMMISSSSSIONING

Ref. No. :

Rev. : 00

Date of Issued :

Project : GAYSORN 2

Main Contractor : -

Building Services : -

Area/Floor :

Ref. Dwg. No. :

Document Running No. :

Date of Performed :

INSPECTION FOR SUBMERIBLE DRAINAGE PUMP

Specification

Type : SUBMERIBLE EJECTOR PUMP

Machine Code : EJ-04

Model : JA372V

Serail No. : 1583-546

Manufacturer : ShinMaywa

TEST REPORT FOR SUBMERIBLE DRAINAGE PUMP

ITEM	DESCRIPTION	RESULT			REMARKS
		PASSED	NOT PASSED	N / A	
PUMP	Type : Submersible Ejector W	✓			
	Seal Type : Gray Iron casting	✓			
	Flow Rate : 4.5 Kg O2/hr.	✓			
	Stage : Single	✓			
	Head : 3.5 m.	✓			
	Discharge Dia : 145 mm.	✓			
	Power : 3.7 Kw	✓			
	Speed : 2,900 rpm	✓			
	Frequency : 50 Hertz	✓			
	Pole : 4 Phase : 3	✓			
	Voltage : 380 V	✓			

TEST DATA

Commissioning Standard :

Electrical	Start-up			Running			Test Instrument	Brand	Model	Range	REMARKS
	Design	Actual			Design	Actual					
		R-S	S-T	T-R		R-S	S-T	T-R			
Amparage	-	4.70	4.72	4.73	-	4.68	4.71	4.71	Socomec	Diris A20	
Voltage	380/50	399	401	400	380/50	400	403	401			


RESULT :

COMMENT :

Performed by: JEC

Witnessed by:

Approved by: PAC

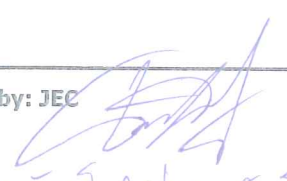Name : Name : Name : 

Date : 14/03/17

Date : 14/03/17

Date : 14/03/17

	INSPECTION FOR SUBMERIBLE PUMP SYSTEM TEST & COMMISSSSSIONING	Ref. No. :
		Rev. : 00
	Date of Issued :	

Project : GAYSORN 2 Main Contractor : - Building Services : -	Area/Floor : Ref. Dwg. No. : Document Running No. : Date of Performed :
--	--

INSPECTION FOR SUBMERIBLE DRAINAGE PUMP		
Specification		
Type : SUBMERSIBLE EJECTOR PUMP		
Machine Code : EJ-05		
Model : JA372V		
Serail No. : 1583-545		
Manufacturer : ShinMaywa		

TEST REPORT FOR SUBMERISIBLE DRAINAGE PUMP					
ITEM	DESCRIPTION	RESULT			REMARKS
		PASSED	NOT PASSED	N / A	
PUMP	Type : Submersible Ejector W	✓			
	Seal Type : Gray Iron casting	✓			
	Flow Rate : 4.5 Kg O2/hr.	✓			
	Stage : Single	✓			
	Head : 3.5 m.	✓			
	Discharge Dia : 145 mm.	✓			
	Power : 3.7 Kw	✓			
	Speed : 2,900 rpm	✓			
	Frequency : 50 Hertz	✓			
	Pole : 4 Phase : 3	✓			
	Voltage : 380 V	✓			

TEST DATA													
Commissioning Standard :													
Electrical	Start-up				Running				Test Instrument	Brand	Model	Range	REMARKS
	Design	Actual			Design	Actual				Socomec	Diris A20		
		R-S	S-T	T-R		R-S	S-T	T-R					
Amparage	-	4.74	4.86	4.77	-	4.71	4.80	4.74	Am Meter				
Voltage	380/50	398	400	399	380/50	397	399	398	Volt Meter				

RESULT :		
COMMENT :		
Performed by: JEC Name : Date : 14/03/17	Witnessed by: Name : วิศวกร นายอรรถวิทย์ Date : 14/03/17	Approved by: PAC Name : จำเริญศักดิ์ สีสระ Date : 14/03/17



	INSPECTION FOR SUBMERIBLE PUMP SYSTEM TEST & COMMISSSSSIONING	Ref. No. : _____ Rev. : 00 Date of Issued : _____
---	--	---

Project : GAYSORN 2 Main Contractor : - Building Services : -	Area/Floor : Ref. Dwg. No. : Document Running No. : Date of Performed :
--	--

INSPECTION FOR SUBMERIBLE DRAINAGE PUMP

Specification		
Type : SUBMERIBLE EJECTOR PUMP		
Machine Code : EJ-07		
Model : JA372V		
Serail No. : 1583-539		
Manufacturer : ShinMaywa		

TEST REPORT FOR SUBMERIBLE DRAINAGE PUMP



ITEM	DESCRIPTION	RESULT			REMARKS
		PASSED	NOT PASSED	N / A	
PUMP	Type : Submersible Ejector W	✓			
	Seal Type : Gray Iron casting	✓			
	Flow Rate : 60 m3/min	✓			
	Stage : Single	✓			
	Head : 3 m.	✓			
	Discharge Dia : 145 mm.	✓			
	Power : 3.7 Kw	✓			
	Speed : 2,900 rpm	✓			
	Frequency : 50 Hertz	✓			
	Pole : 4 Phase : 3	✓			
	Voltage : 380 V	✓			

TEST DATA

Commissioning Standard :													
Electrical	Start-up				Running				Test Instrument	Brand	Model	Range	REMARKS
	Design	Actual			Design	Actual				Socomec	Diris A20		
		R-S	S-T	T-R		R-S	S-T	T-R					
Amparage	-	7.2	7.35	7.29	-	7.23	7.32	7.29					Am Meter
Voltage	380/50	397	400	398	380/50	397	400	398	Volt Meter				

RESULT :

COMMENT :

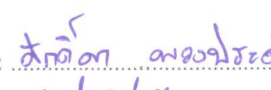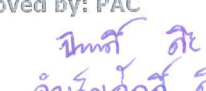Performed by: JEC  Name : Date : 14/3/17	Witnessed by:  Name : Date : 14/03/17	Approved by: PAC  Name : Date : 14/03/17
---	--	---

JEC

INSPECTION FOR SUBMERIBLE PUMP SYSTEM TEST & COMMISSSIONING

Ref. No. :

Rev. : 00

Date of Issued :

Project : GAYSORN 2

Main Contractor : -

Building Services : -

Area/Floor :

Ref. Dwg. No. :

Document Running No. :

Date of Performed :

INSPECTION FOR SUBMERIBLE DRAINAGE PUMP

Specification

Type : SUBMERIBLE EJECTOR PUMP

Machine Code : EJ-08

Model : JA372V

Serail No. : 1583-534

Manufacturer : ShinMaywa

TEST REPORT FOR SUBMERIBLE DRAINAGE PUMP

ITEM	DESCRIPTION	RESULT			REMARKS
		PASSED	NOT PASSED	N / A	
PUMP	Type : Submersible Ejector W	✓			
	Seal Type : Gray Iron casting	✓			
	Flow Rate : 60 m3/min	✓			
	Stage : Single	✓			
	Head : 3 m.	✓			
	Discharge Dia : 145 mm.	✓			
	Power : 3.7 Kw	✓			
	Speed : 2,900 rpm	✓			
	Frequency : 50 Hertz	✓			
	Pole : 4 Phase : 3	✓			
	Voltage : 380 V	✓			

TEST DATA

Commissioning Standard :

Electrical	Start-up				Running				Test Instrument	Brand	Model	Range	REMARKS
	Design	Actual			Design	Actual				Socomec	Diris A20		
		R-S	S-T	T-R		R-S	S-T	T-R					
Amparage	—	7.4	7.65	7.59		7.42	7.60	7.59	Am Meter				
Voltage	380/50	349	400	398	380/50	398	400	399	Volt Meter				


RESULT :

COMMENT :

Performed by: JEC

Witnessed by:


Approved by: PAC

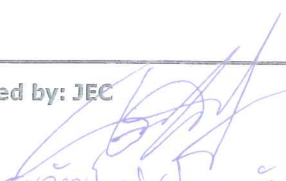Name : Name : Name : 


Date : 14/03/17

Date : 14/03/17


Date : 14/03/17

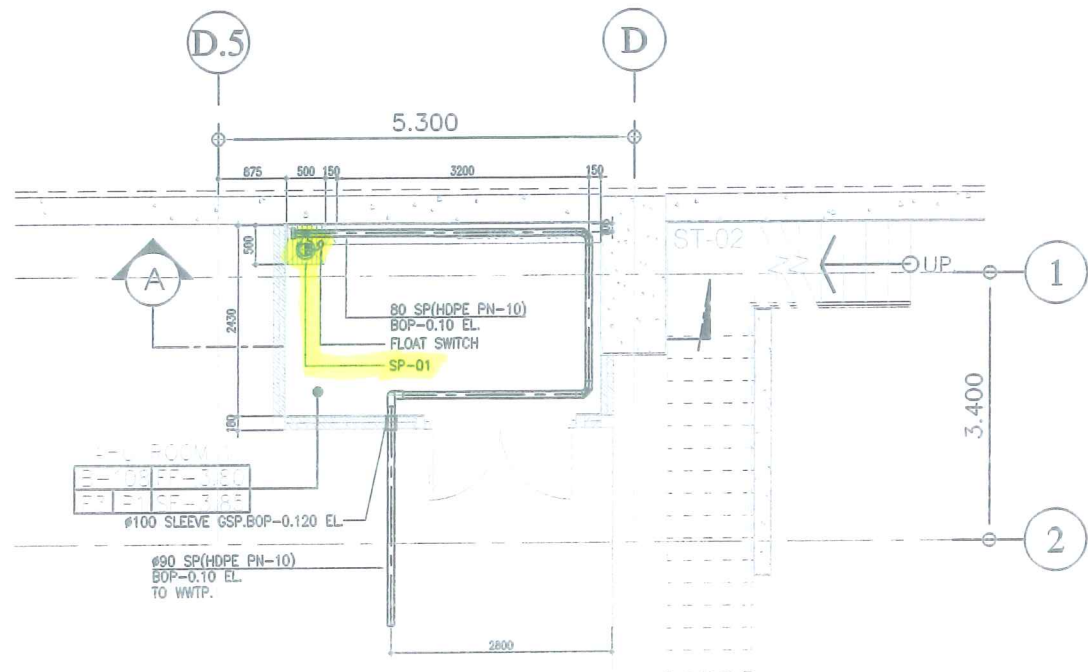


DETAILS SUMP PUMP 01
SCALE: 1:50

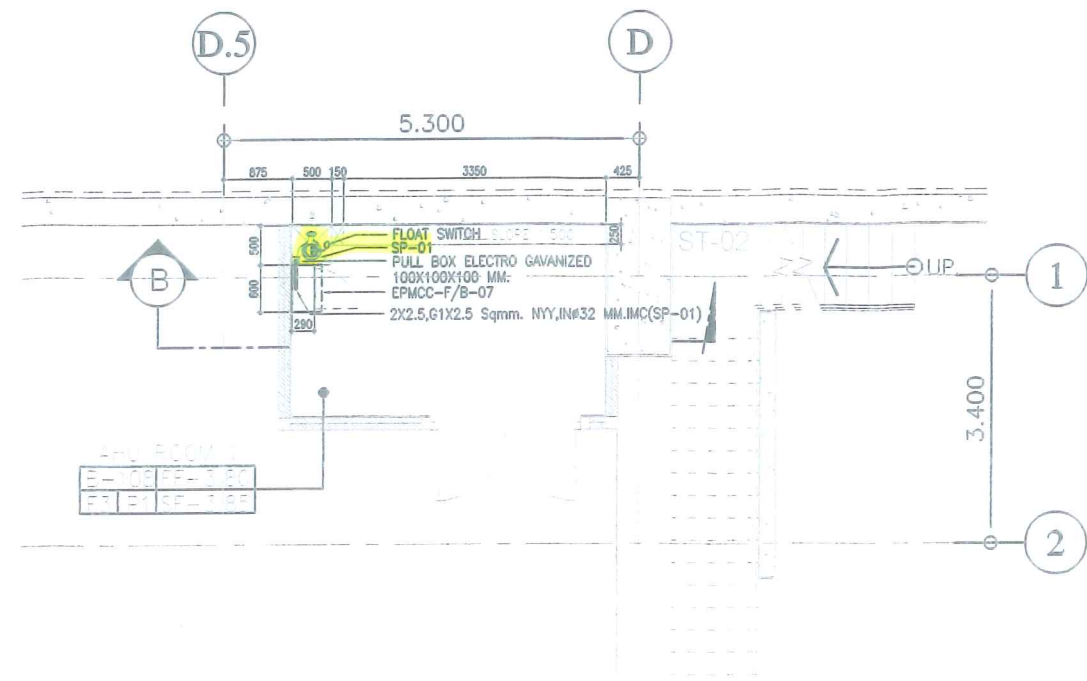

ELECTRICAL CONTROL FOR SUMP PUMP 01
SCALE: 1:50

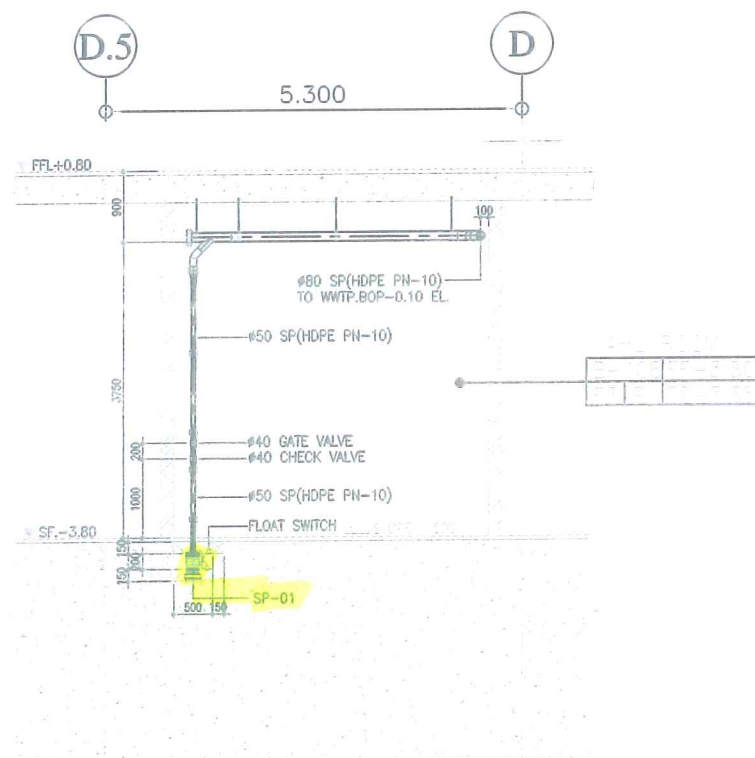

SECTION-A
SCALE: 1:50

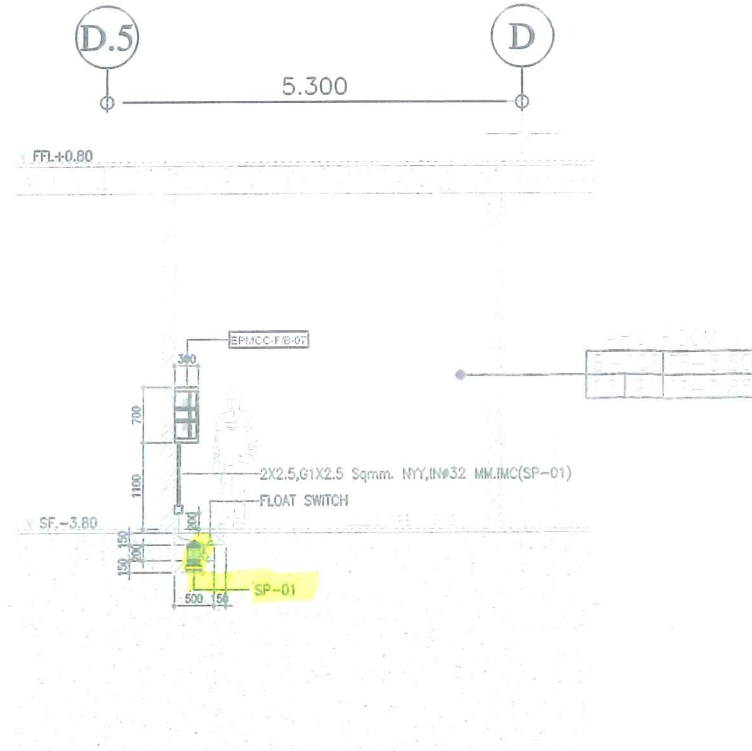

SECTION-B
SCALE: 1:50

PROJECT:

อาคารสำนักงานและ
ศูนย์การค้ากษร 2

OWNER:

Gaysom Asset Management Co., Ltd.

ARCHITECTS:

A49

CIVIL AND STRUCTURAL:

KCS

KCS & ASSOCIATES CO., LTD.

MEINHARDT

Co. Reg. No. 010653077010

LANDSCAPE:

L49

LANDSCAPE ARCHITECTS

ARCHITECTS:

ARCHITECTS:

BUILDING SERVICES CONTRACTOR:



Jardine Engineering Company Limited




WWW.JEC.CO.TH

SHOP DRAWING

REVISION

DESCRIPTION

DATE

FOR APPROVAL

















DRAWING TITLE

SUMP PUMP DETAILS-LB FLOOR

DRAWN: Rung C. JEC

PREPARED: Tawon L. JEC

CHECKED: Tawon W. JEC


DATE: 03/08/15

SCALE: A1=1:50 / A3=1:100

REV: 00

DWG. NO.

N5-13-2

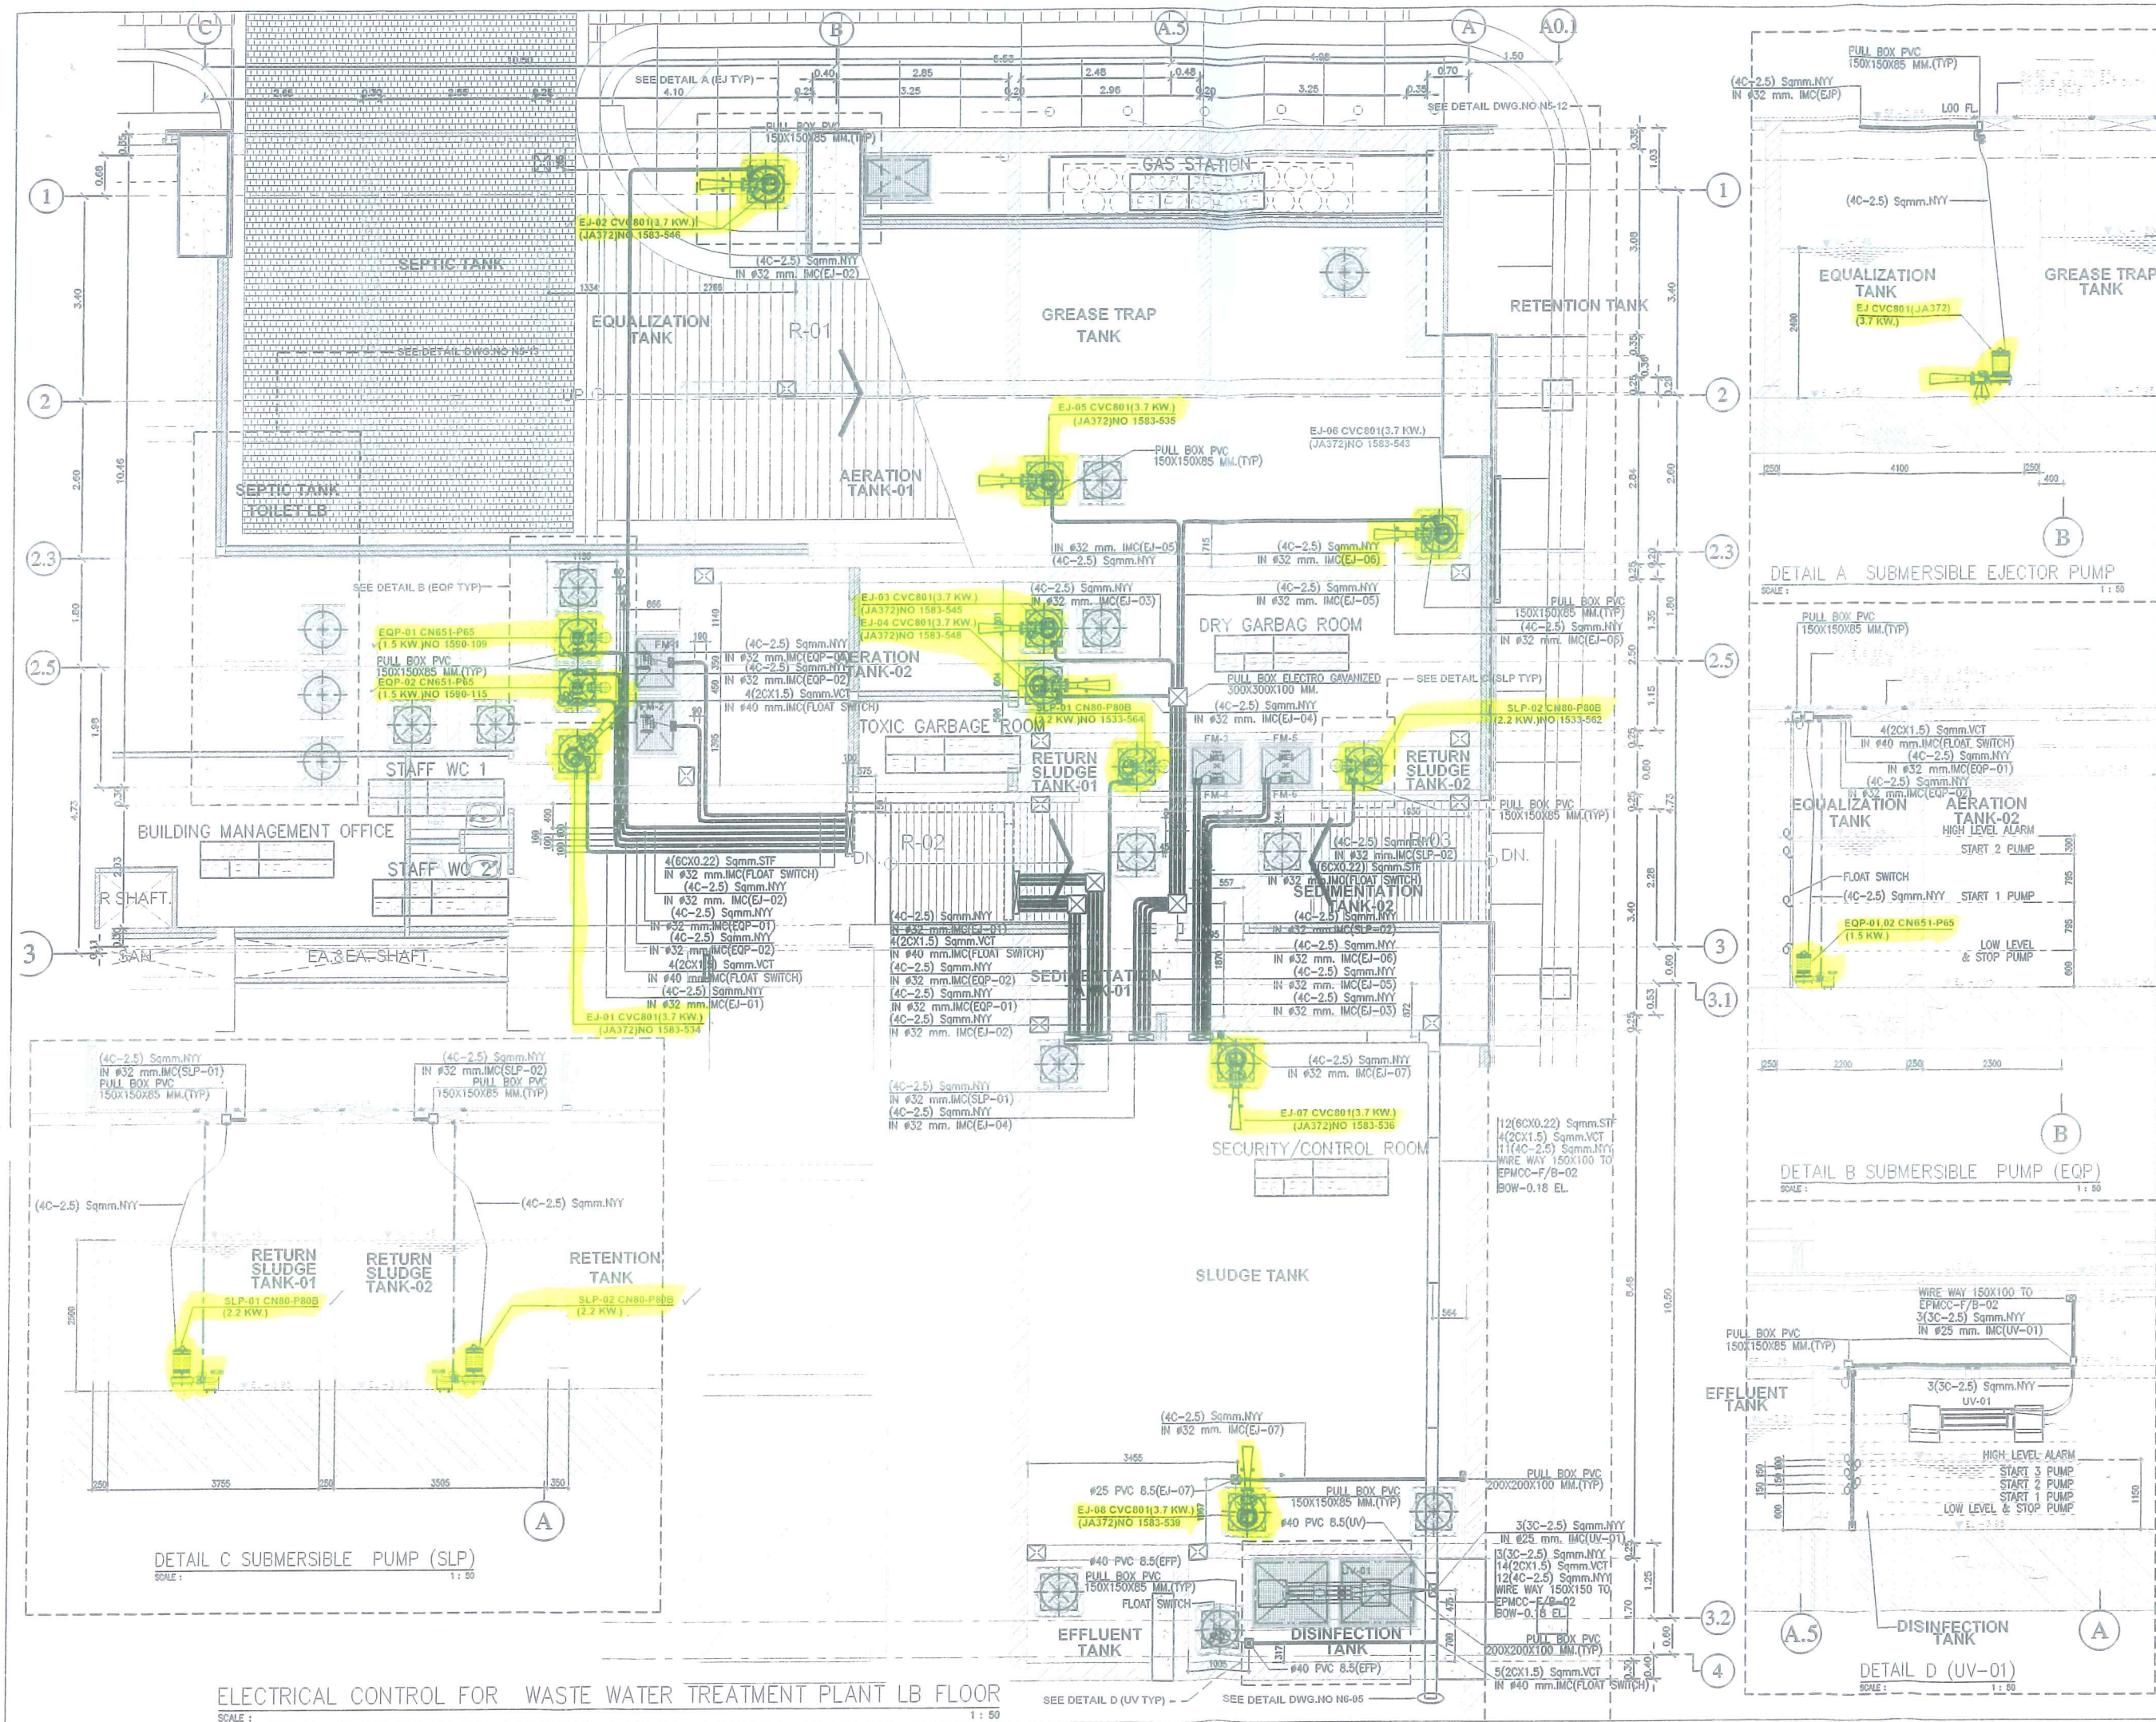

ELECTRICAL CONTROL FOR WASTE WATER TREATMENT PLANT LB FLOOR
SCALE: 1:50

PROJECT: อาคารสำนักงานและศูนย์การค้าเลขที่ 2

OWNER: Gaysom Asset Management Co., Ltd.

ARCHITECTS: A49

CIVIL AND STRUCTURAL: KCS

MECHANICAL: MEINHARDT

LANDSCAPE: L49






BUILDING SERVICES CONTRACTOR: JEC

Jardine Engineering Company Limited

SHOP DRAWING

REVISED	DESCRIPTION	DATE
A	FOR APPROVAL	02/09/15
B	FOR APPROVAL	10/11/15
C	FOR APPROVAL	18/07/16

DRAWING TITLE: ELECTRICAL CONTROL FOR WASTE WATER TREATMENT

DRAWN: Rungroj C. JEC

PREPARED: Tanawat L. JEC

CHECKED: Tanawong W. JEC

DATE: 18/07/16

SCALE: A1=1:50 / A3=1:100

REV: 02

DWG. NO. N6-07

PROJECT:

อาคารสำนักงานและ
ศูนย์การค้าเลข 2

OWNER :

Gayson Asset Management Co., Ltd.

ARCHITECTS :

A49










ARCHITECTS :










BUILDING SERVICES CONTRACTOR :

Jardine Engineering Company Limited

AS-BUILT DRAWING


REVISION	DESCRIPTION	DATE
A	FOR APPROVAL	05/06/10
B	FOR APPROVAL	11/06/10

DRAWN BY :

SUMP PUMP DETAILS-100 FLOOR
(DP-09,EJ-09)


DRAWN :	Rungroj C.	JEC	DWG. NO.
PREPARED :	Tanawat L.	JEC	
CHECKED :	Tanawat W.	JEC	
DATE :	15/06/10		
SCALE :	A1 1:50 A3 1:100		
REV :	01		

N5-13-3

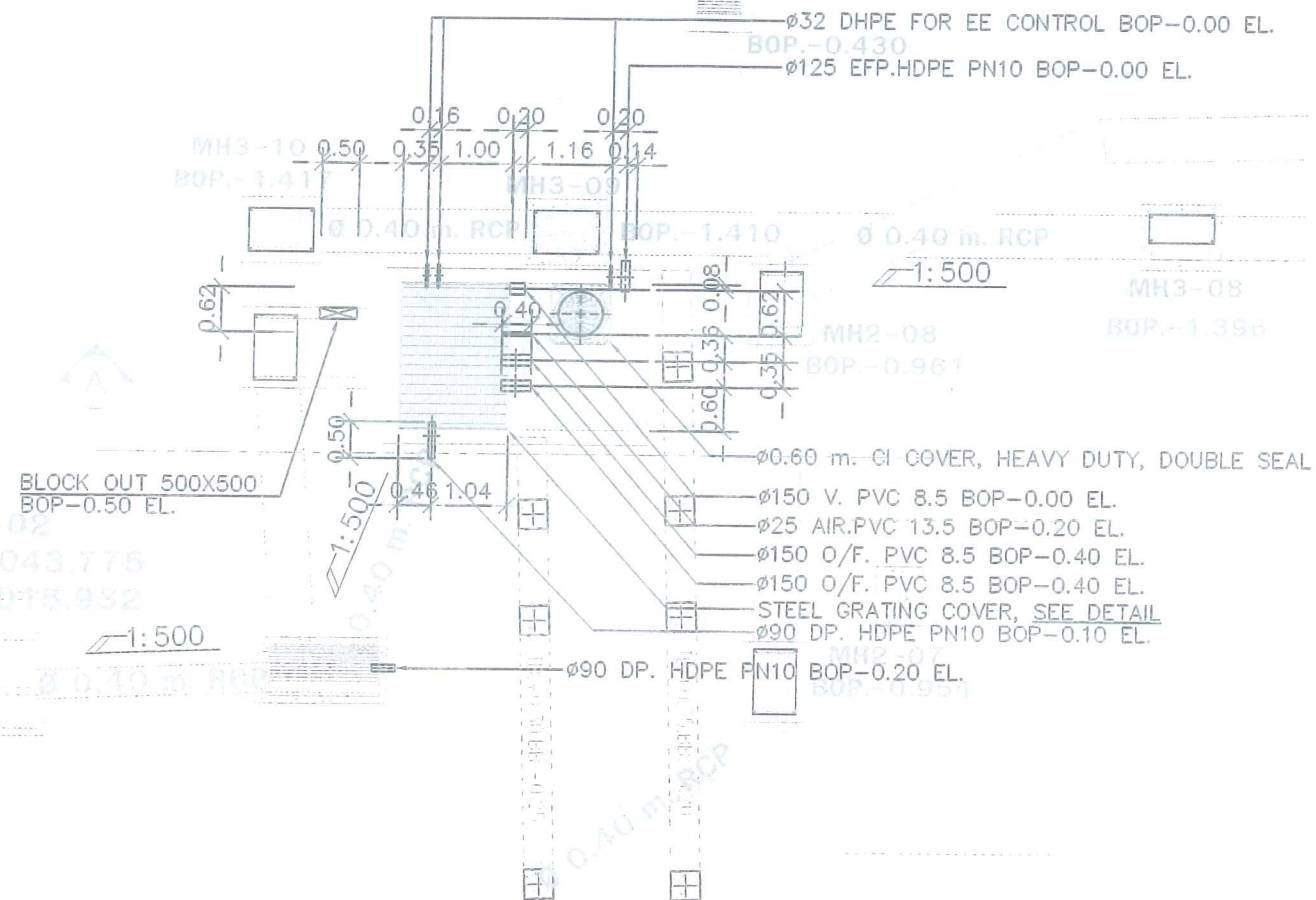

DETAIL SLEEVE SUMP PUMP (DP-09,JP-09)

SCALE : 1:50

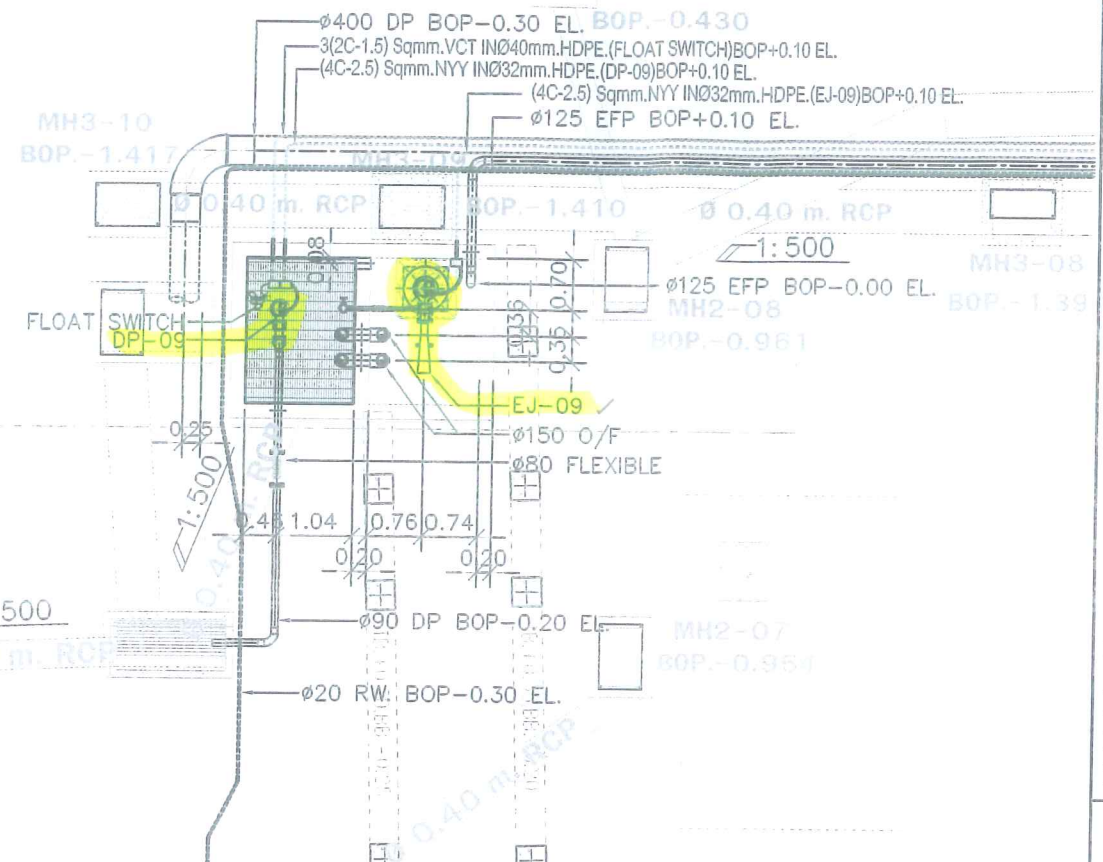BLOCK OUT 500X500
BOP-0.50 EL.SECTION-A
SCALE : 1:50

DETAIL SUMP PUMP (DP-09,JP-09)

SCALE : 1:50

0400 DP BOP-0.50 EL.

HIGH LEVEL
START DP-09

LOW LEVEL, CUT OFF DP-09

FLOAT SWITCH

032 GULDE PIPE GSP
DP-09 (CN65-1.5 KW)

PULL BOX PVC 150X150X85 MM.(TYP)

080 GATE VALVE

SILENCER

025 GATE VALVE

(4C-2.5) Sqmm.NYY IN032mm.HDPE.(EJ-09)BOP+0.10 EL.





0140 EFP BOP-0.30 EL.

0150 O/F PIPE PVC 8.5

025 GULDE PIPE GSP

EJ-09(J750V 0.75 KW)

SECTION-A
SCALE : 1:50

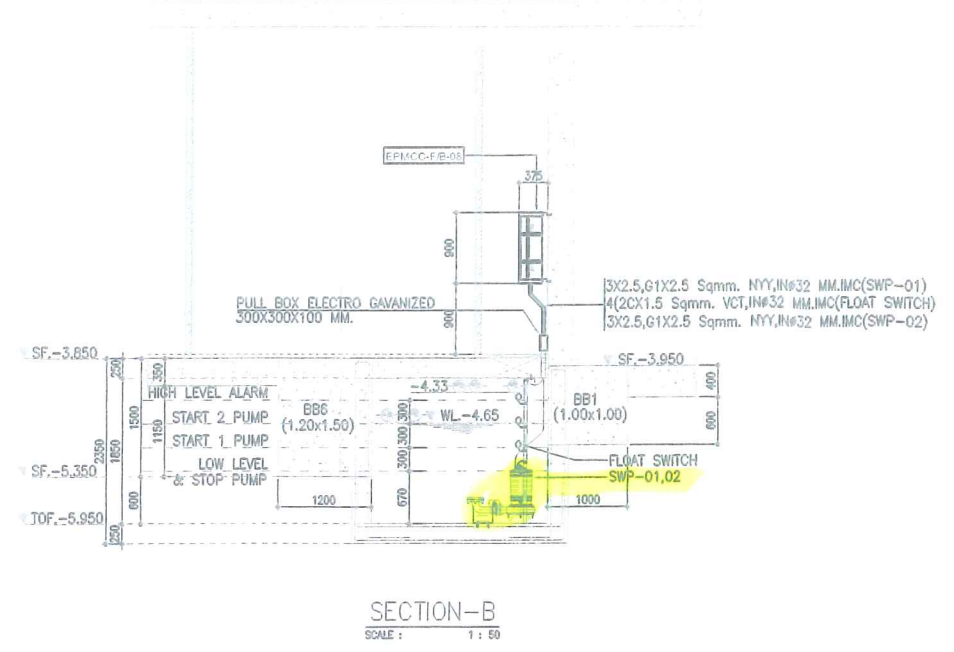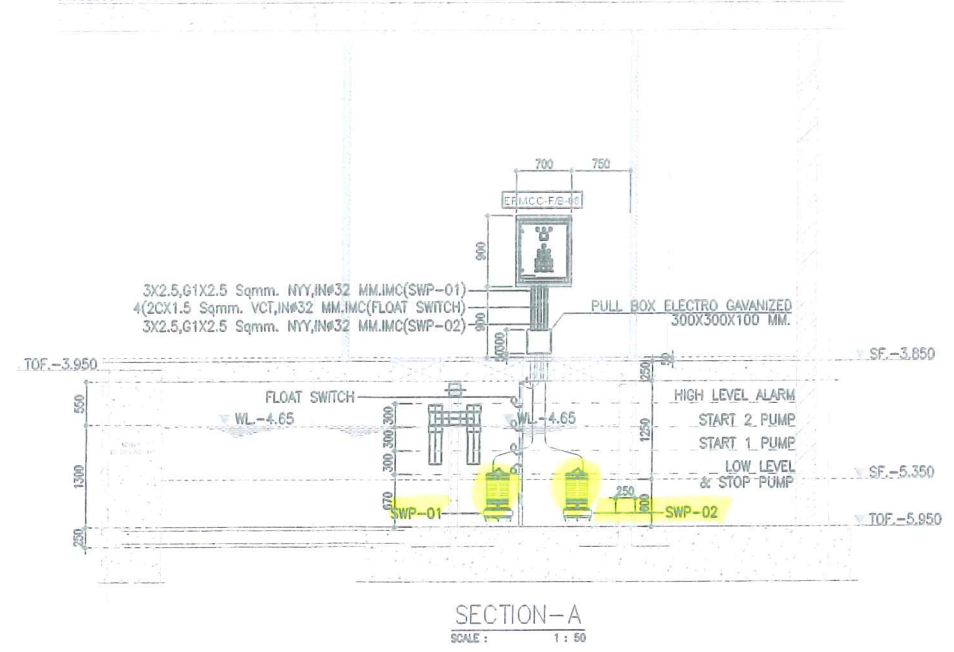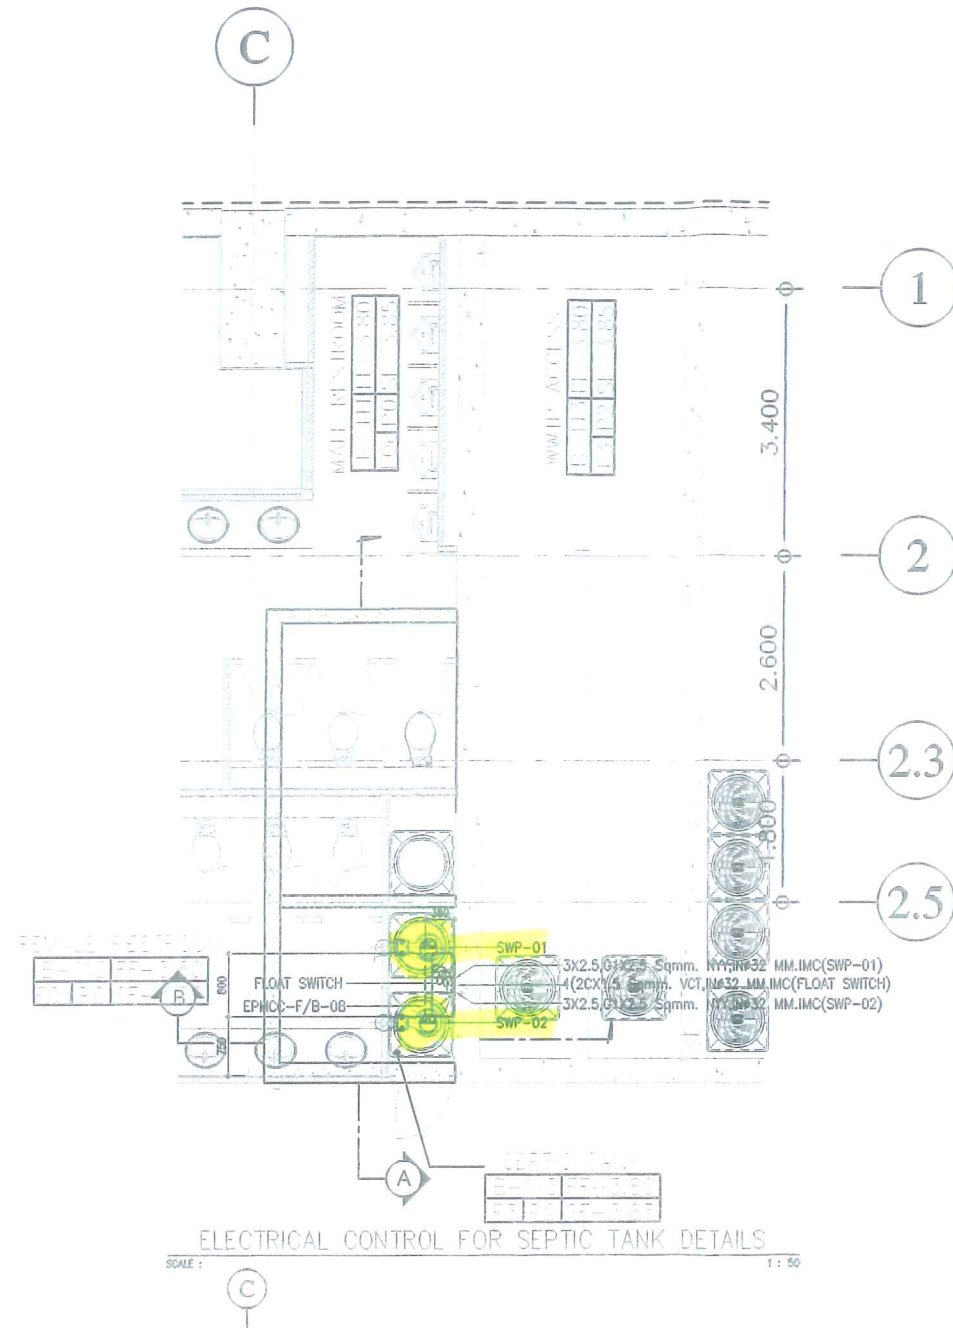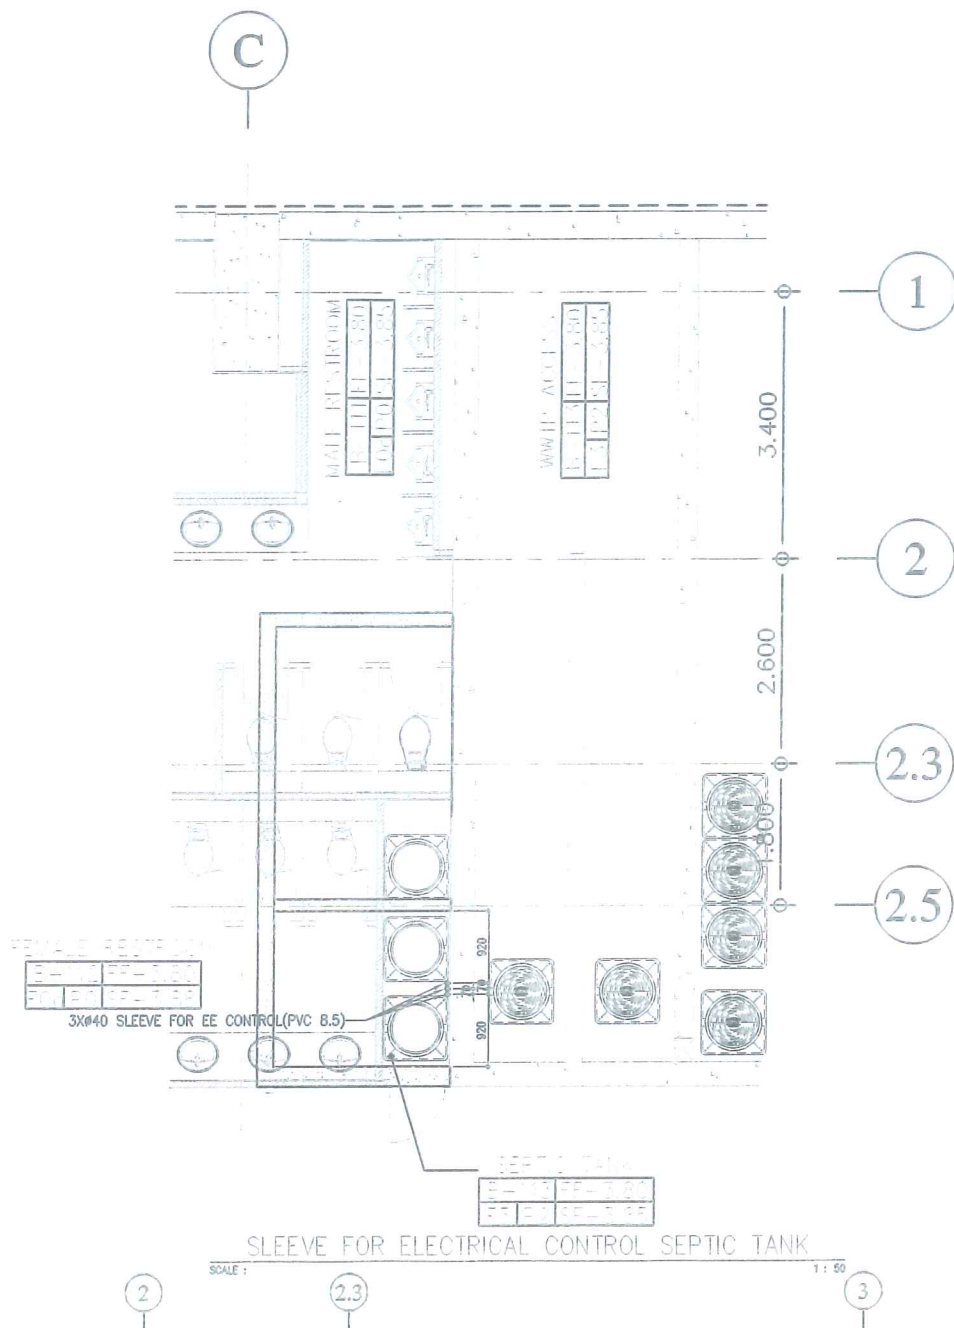

PROJECT:

อาคารสำนักงานและศูนย์การค้าถาวร 2

OWNER:

Gaysorn Asset Management Co., Ltd.

ARCHITECTS:

A49

CIVIL AND STRUCTURAL:

KCS

LANDSCAPE:

L49

MECHANICAL:

MENHART

ARCHITECTS:

สถาปนิก	สถาปนิก	ร.ร. 404
สถาปนิก	สถาปนิก	ร.ร. 509
สถาปนิก	สถาปนิก	ร.ร. 1938
สถาปนิก	สถาปนิก	ร.ร. 6322
สถาปนิก	สถาปนิก	ร.ร. 15170

STRUCTURAL ENGINEERS:

วิศวกร	วิศวกร	ร.ร. 1023
วิศวกร	วิศวกร	ร.ร. 9572
วิศวกร	วิศวกร	ร.ร. 52127
วิศวกร	วิศวกร	ร.ร. 52127
วิศวกร	วิศวกร	ร.ร. 54157

ELECTRICAL ENGINEERS:

วิศวกร	วิศวกร	ร.ร. 868
วิศวกร	วิศวกร	ร.ร. 854
วิศวกร	วิศวกร	ร.ร. 4407
วิศวกร	วิศวกร	ร.ร. 41371
วิศวกร	วิศวกร	ร.ร. 44515

MCHANICAL ENGINEERS:

วิศวกร	วิศวกร	ร.ร. 601
วิศวกร	วิศวกร	ร.ร. 3362
วิศวกร	วิศวกร	ร.ร. 3325
วิศวกร	วิศวกร	ร.ร. 33555

ENVIRONMENTAL ENGINEERS:


วิศวกร	วิศวกร	ร.ร. 32
วิศวกร	วิศวกร	ร.ร. 82
วิศวกร	วิศวกร	ร.ร. 233
วิศวกร	วิศวกร	ร.ร. 2113

BUILDING SERVICES CONTRACTOR:

JEC


Jardine Engineering Company Limited

214/100, 101, 102,19

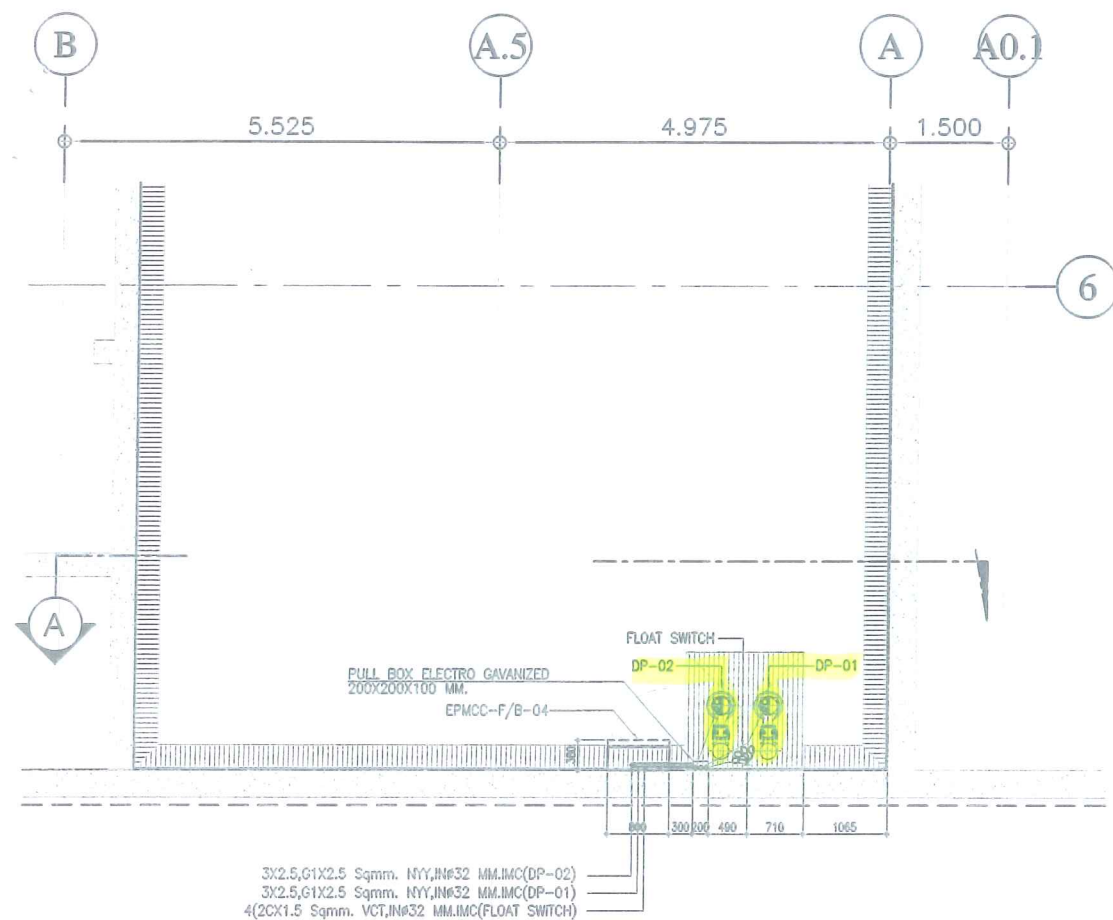


ELECTRICAL CONTROL FOR DRAINAGE SUMP 01,02 DETAILS

SCALE : 1 : 50

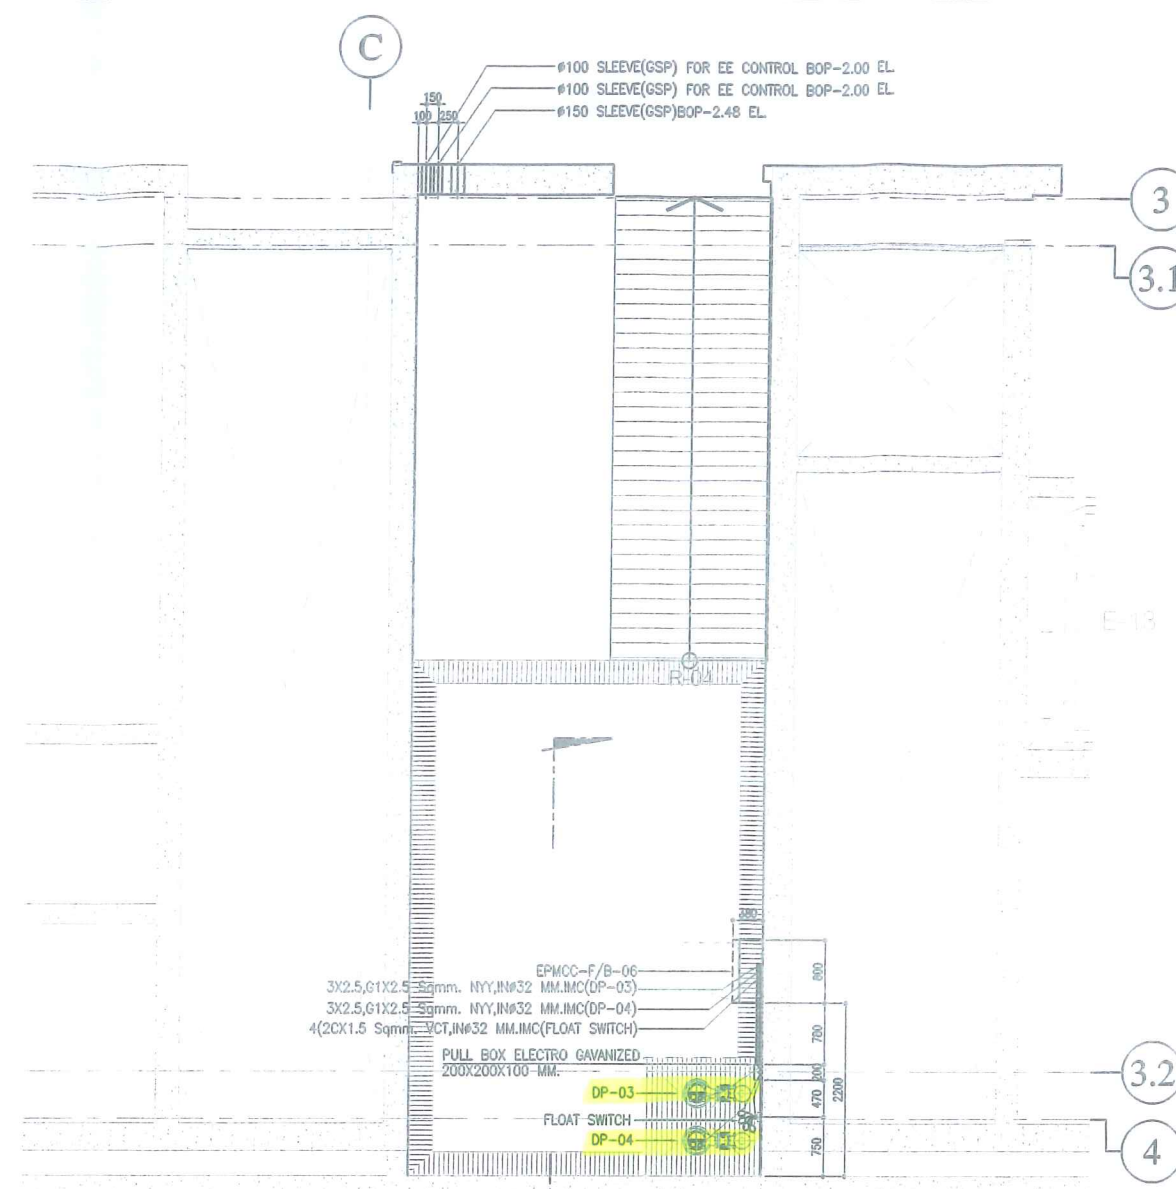


ELECTRICAL CONTROL FOR DRAINAGE SUMP 03,04 DETAILS

SCALE : 1 : 50

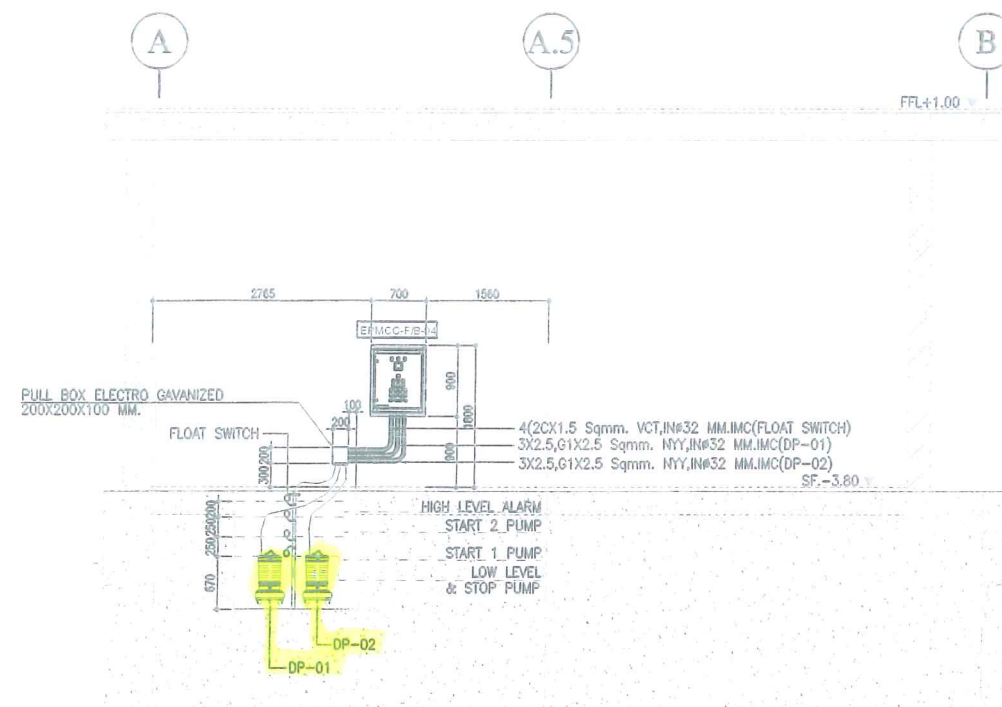

SECTION-A

SCALE : 1 : 50

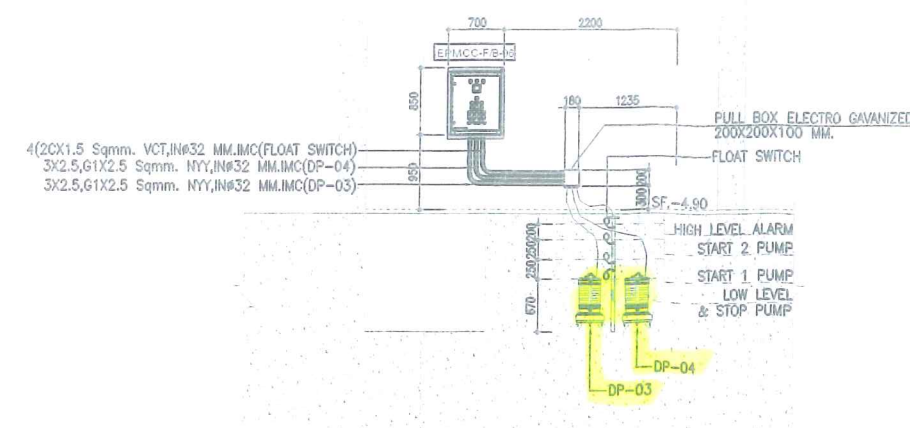

SECTION-B

SCALE : 1 : 50

PROJECT:

อาคารสำนักงานและ
ศูนย์การค้าเลข 2

OWNER:

Gayson Asset Management Co., Ltd.

ARCHITECTS:

A49

CIVIL AND STRUCTURAL:

KCS

C S & ASSOCIATES CO. LTD.

MEINHARDT

Meinhart (Thailand) Ltd.

LANDSCAPE:

L49

ARCHITECTS:

สถาปนิก	สถาปนิก	สถาปนิก
สถาปนิก	สถาปนิก	สถาปนิก
สถาปนิก	สถาปนิก	สถาปนิก
สถาปนิก	สถาปนิก	สถาปนิก

STRUCTURAL ENGINEERS:

วิศวกร	วิศวกร	วิศวกร
วิศวกร	วิศวกร	วิศวกร
วิศวกร	วิศวกร	วิศวกร
วิศวกร	วิศวกร	วิศวกร

ELECTRICAL ENGINEERS:

วิศวกร	วิศวกร	วิศวกร
วิศวกร	วิศวกร	วิศวกร
วิศวกร	วิศวกร	วิศวกร
วิศวกร	วิศวกร	วิศวกร

MECHANICAL ENGINEERS:

วิศวกร	วิศวกร	วิศวกร
วิศวกร	วิศวกร	วิศวกร
วิศวกร	วิศวกร	วิศวกร
วิศวกร	วิศวกร	วิศวกร

ENVIRONMENTAL ENGINEERS:

วิศวกร	วิศวกร	วิศวกร
วิศวกร	วิศวกร	วิศวกร
วิศวกร	วิศวกร	วิศวกร
วิศวกร	วิศวกร	วิศวกร

BUILDING SERVICES CONTRACTOR:



Jardine Engineering Company Limited

22/11/2015 10:00 AM



SHOP DRAWING

REVISION	DESCRIPTION	DATE
A	FOR APPROVAL	21/07/15

DRAWING TITLE:

ELECTRICAL CONTROL FOR DRAINAGE
-LB FLOOR

DRAWN :	Rungrat C. JEC	DWG. NO.
PREPARED :	Tanawat L. JEC	
CHECKED :	Tanavepong W. JEC	
DATE :	21/07/15	
SCALE :	A1=1/50 / A3=1/100	
REV :	00	N6-09

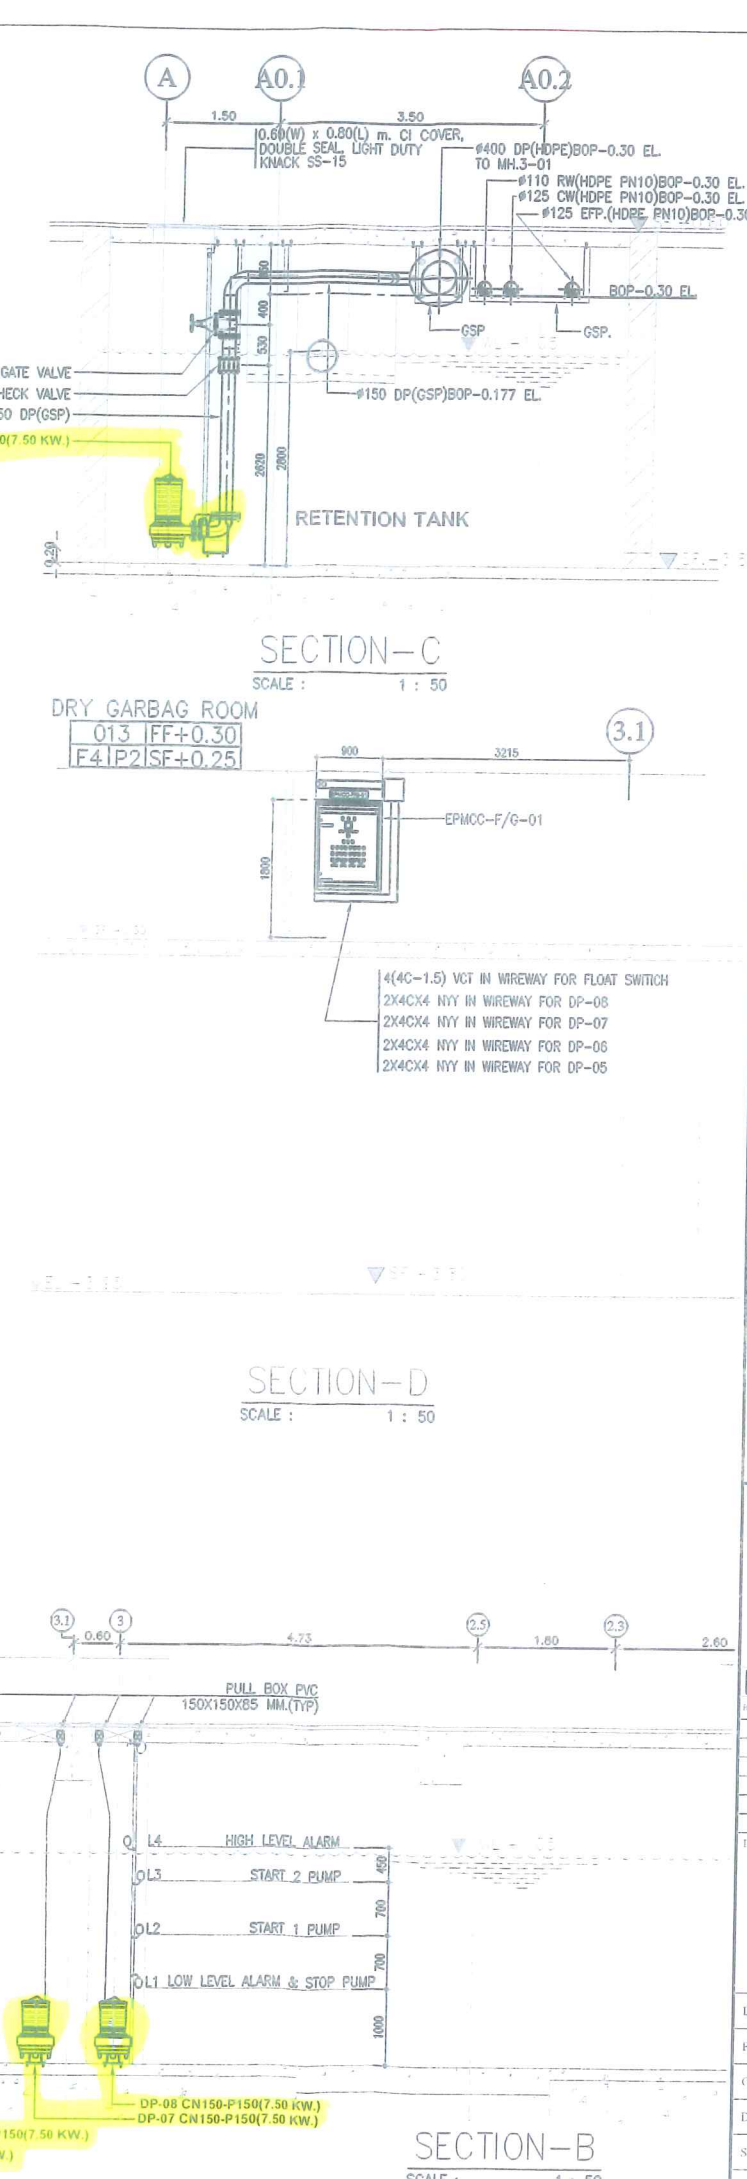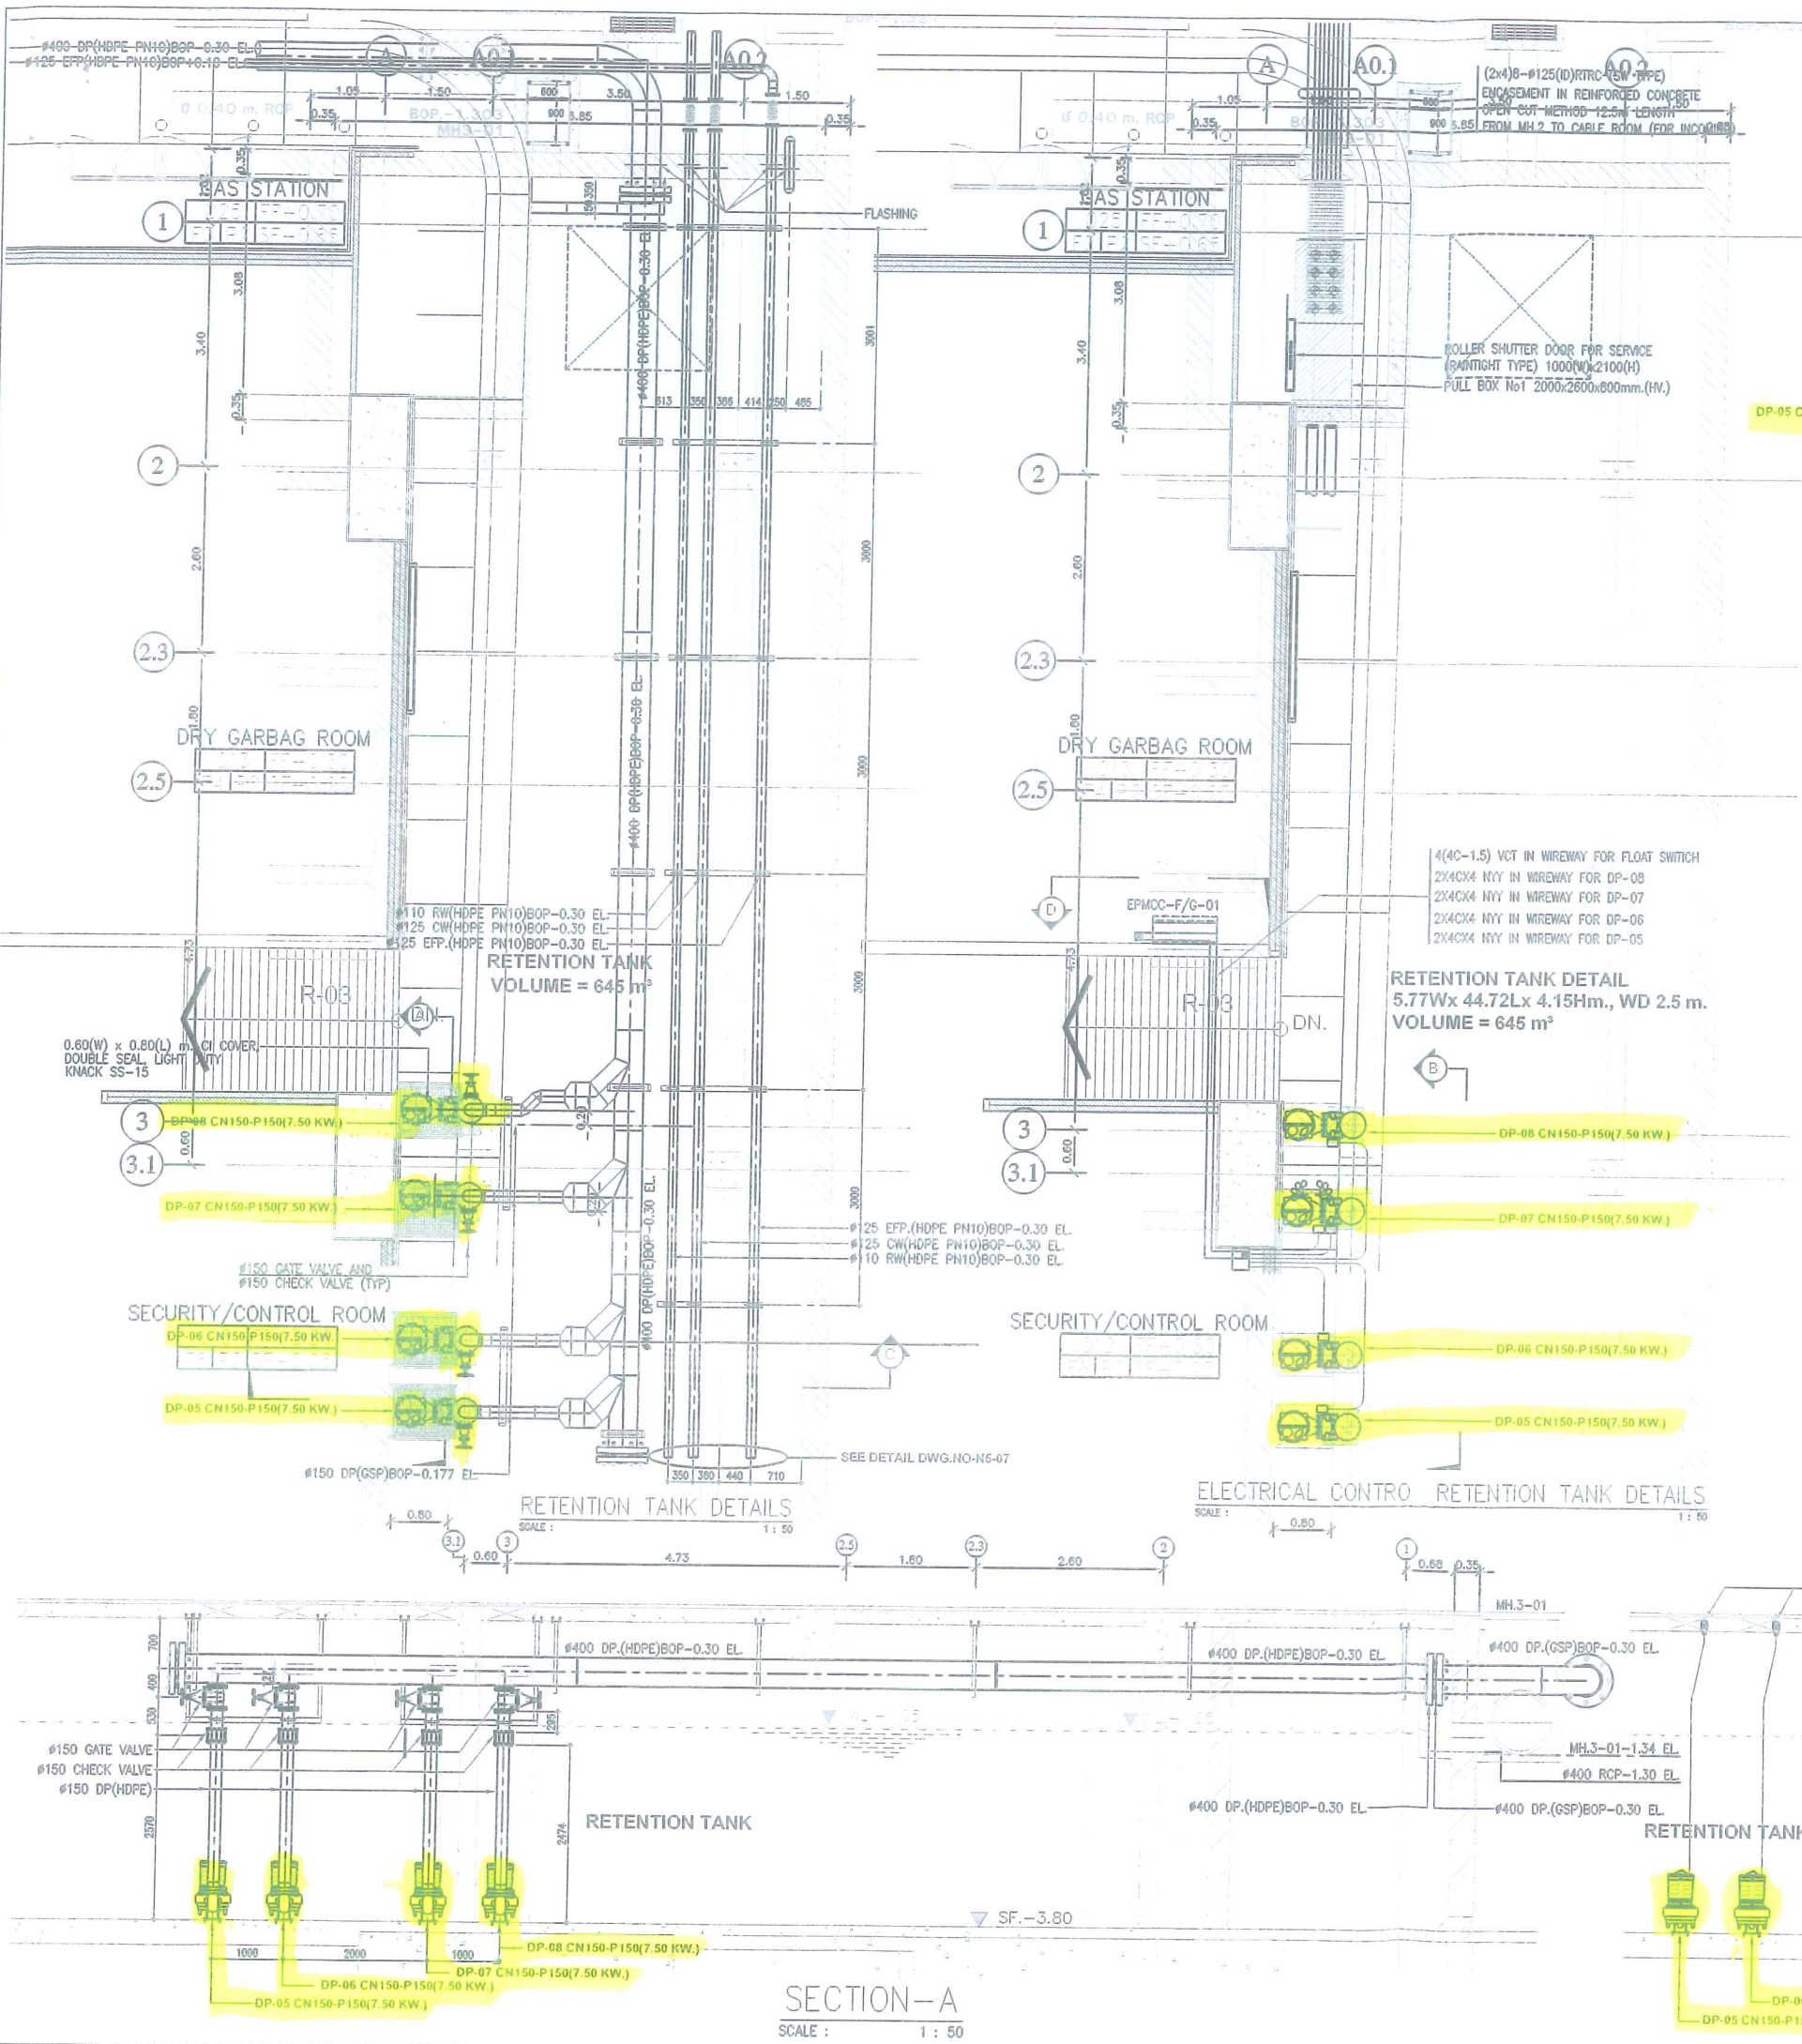

PROJECT:
อาคารสำนักงานและ
ศูนย์การค้าเบอร์ 2

OWNER:
Gayson Asset Management Co., Ltd.

ARCHITECTS:
A49
Architects: 49 Limited



ARCHITECTS:










BUILDING SERVICES CONTRACTOR:
JEC
Jardine Engineering Company Limited

SHOP DRAWING

REV.	DESCRIPTION	DATE
A	FOR APPROVAL	25/07/16
B	FOR APPROVAL	25/07/16
C	FOR APPROVAL	25/07/16

DRAWING TITLE
RETENTION TANK DETAIL

DRAWN: Rangnong C. JEC
PREPARED: Tanawat L. JEC
CHECKED: Tanwong W. JEC
DATE: 25/07/16
SCALE: A1=1.50 / A3=1.100
REV: 00

DWG. NO.
N5-12

