



เอกสารขอคำอธิบายเพิ่มเติม

โครงการ : ANDAZ RESORT PATTAYA

ถึง : บริษัท	บริษัท พี ไอ เอ อินทีเรีย จำกัด (PIA)	เลขที่ :	RFC.1909.211127.PIA.ECH.1(MEP-002)
เรียน :	คุณวรพงษ์ เทพสมรส	วันที่ :	27 พฤศจิกายน 2564
สำเนา :	คุณบุญฤทธิ บุญโพธิ์รักษา / MITR	จำนวนแผ่น (รวมแผ่นนี้) :	7 แผ่น

เรื่อง : ขอให้พิจารณาตำแหน่งความสูงการติดตั้งของ Outlet & TV เนื่องจากมีการเพิ่ม TV, Gym Room อาคาร B

ที่	คำถาม	คำตอบ
	ตามเอกสารแนบแผ่นที่ 1	จ.และก.แนบท้าย
โปรดตอบกลับและส่งกลับภายในวันที่: 03 ธันวาคม 2564		
ลงชื่อ (คุณชัยภูมิ สีเผือก) บริษัท โปรเจ็ค แอลโลเอ็นซ์ จำกัด วันที่ 27 พฤศจิกายน 2564		ลงชื่อ (คุณวรพงษ์ เทพสมรส) (บริษัท พี ไอ เอ อินทีเรีย จำกัด (PIA)) วันที่ 29.11.21

- ☒ เอกสารส่งงาน เลขที่ :
☐ รายงานสิ่งที่ไม่เป็นไปตามข้อกำหนด เลขที่ :
☐ อื่นๆ (ระบุ) :

SI.1909.211202.Q+C.ECH.1 (ECE-072),
SI.1909.211202.KEEN-ECH.1 (KEEN-NT-024)

หมายเหตุ :

ลงชื่อ

(คุณชัยภูมิ สีเผือก)
วันที่ 3/12/64

สำเนา: คุณเสติมา ศรีสถิตวัตร (SLP)

FM-OP-05 (Thai), 30/09/20




Project Alliance Co., Ltd.

128/68, Unit 6 O, Floor 6, Payatai Plaza, Phaya Thai Road, Ratchathewi, Bangkok, 10400
Tel: 02-612-9551, Fax: 02-612-9550 general email: info@projectalliance.co.th www.projectalliance.co.th

ที่	คำถาม	คำตอบ
1	ขอสอบถามเกี่ยวกับตำแหน่งความสูงการติดตั้งของ Outlet & TV เนื่องจากมีการเพิ่ม TV ห้อง Gym อาคาร B เพื่อจะได้ให้ทางทีมงานจัดเตรียมต่อไป	- 2.16 TV สูงจากพื้น 1200 มม - 2.17 ตำแหน่ง TV 1 จุดในชั้น 2 และ 3 สูงจากพื้น 1200 มม - 2.18 ตำแหน่ง TV 1 จุดในชั้น 2 และ 3 สูงจากพื้น 1200 มม 28.10.21

ตัวอย่าง

PROJECT NAME ANDAZ RESORT PATTAYA	
LOCATION [Blank]	
DESIGNED BY [Blank]	
CHECKED BY [Blank]	
DATE [Blank]	
PAPER SIZE A1	
PLOT SCALE 1:25	
FOR APPROVAL ☐ FOR CONSTRUCTION ☐ FOR SUBMIT	

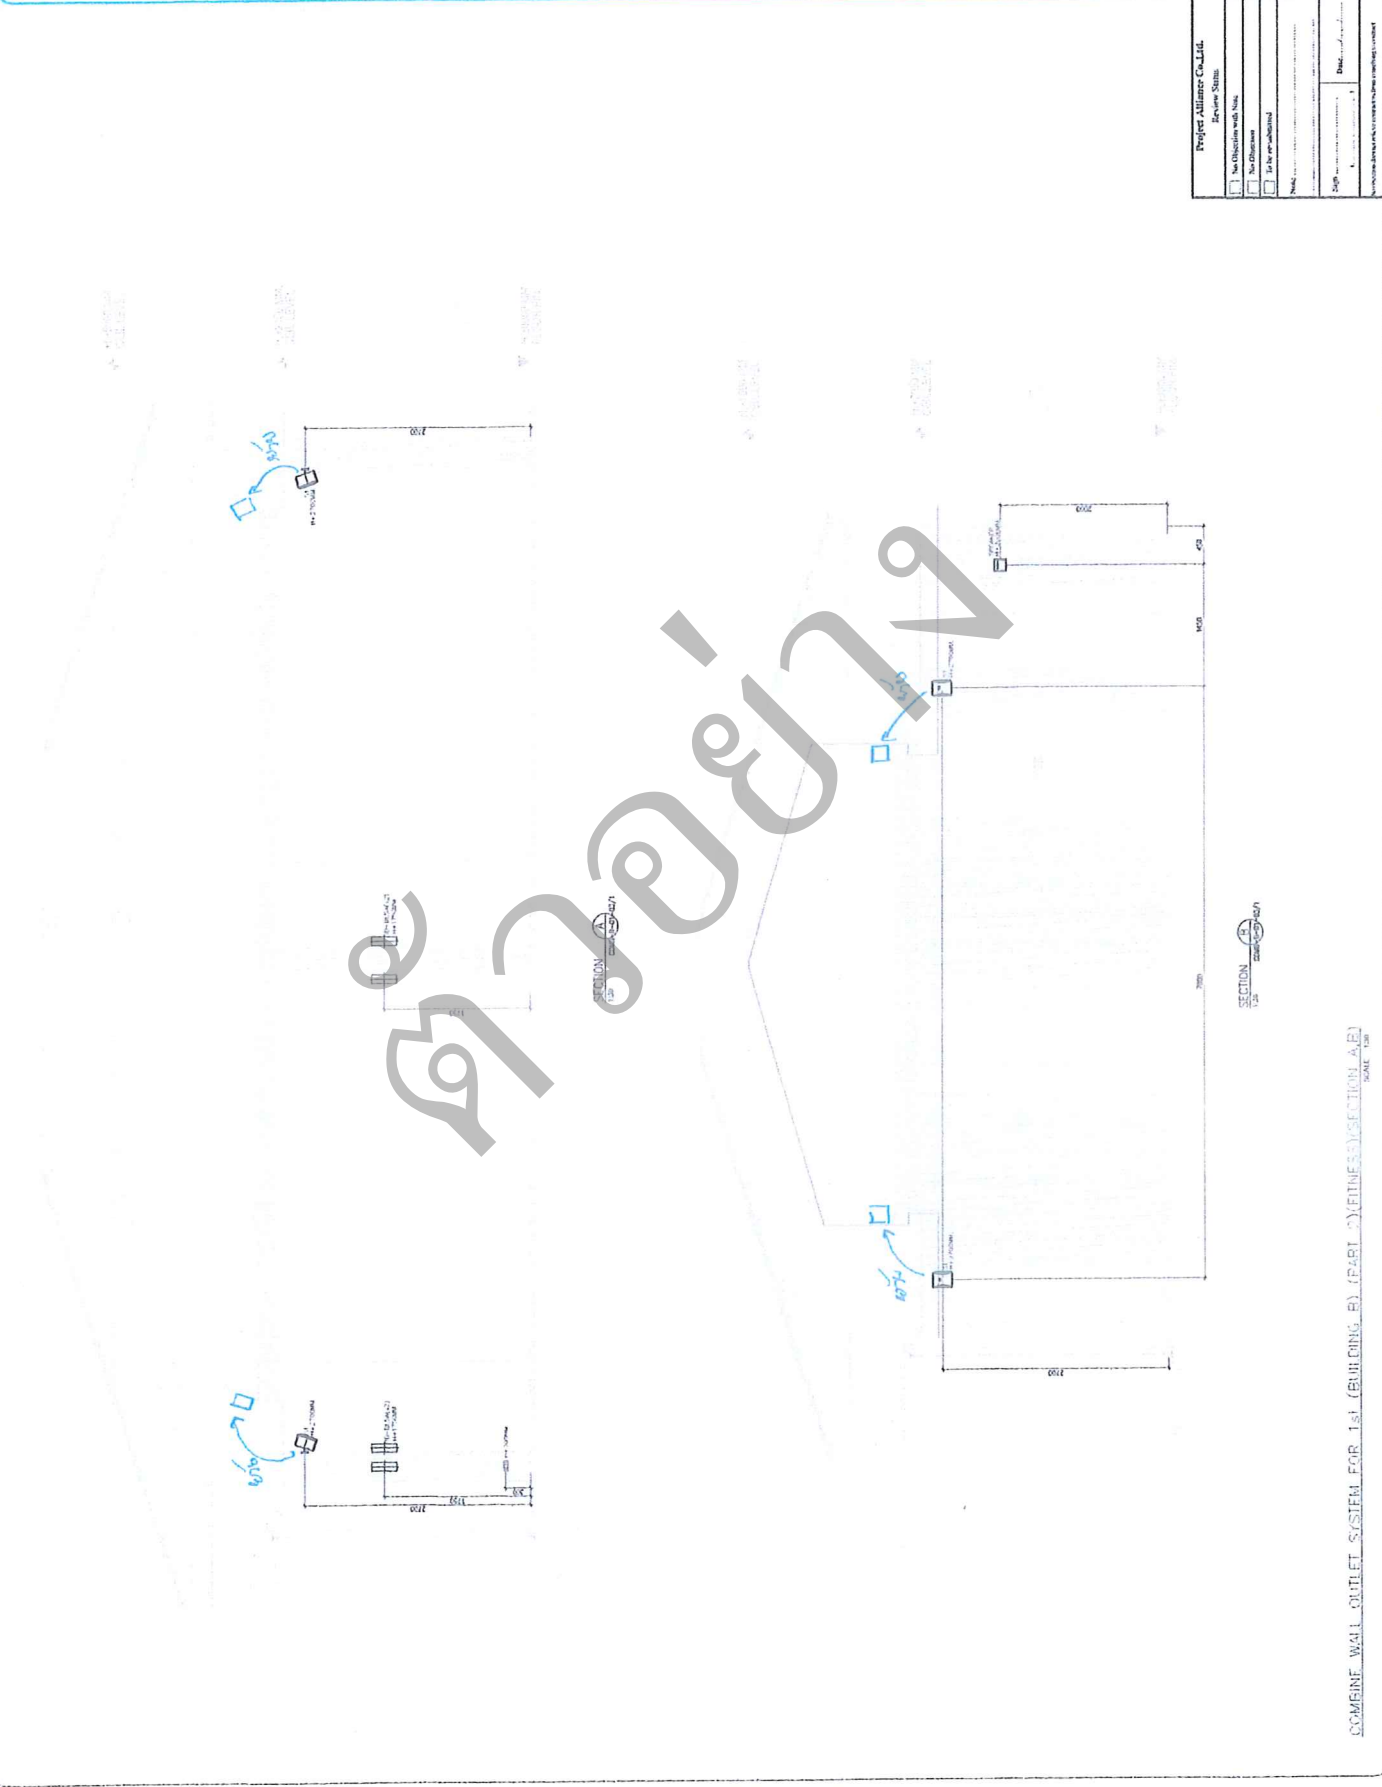

PROJECT NAME

ANDAZ RESORT PATAYA

LOCATION

PROJECT DESCRIPTION AND INFORMATION
PROJECT NO. 10-00-254

OWNER

DATE OF PREPARATION

DESIGNER

PROJECT NO.

ARCHITECT

STRUCTURAL ENGINEER

ELECTRICAL ENGINEER

MECHANICAL ENGINEER

SANITARY ENGINEER

LANDSCAPE ARCHITECT

CONTRACTOR













































Project Alliance Co., Ltd.

Review Status

1. No Objection with Note

2. No Objection

3. To be re-submitted

4. Not Approved

5. Not Approved

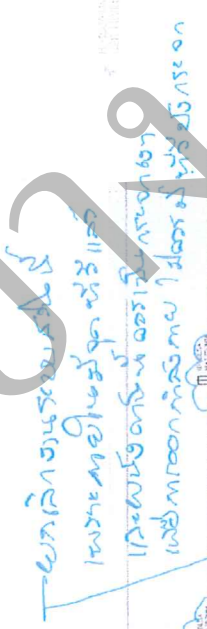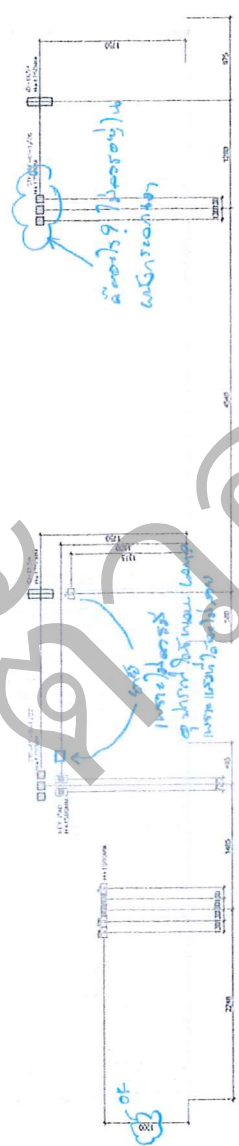

100% COMPLETE SHOP DRAWING
FOR PIA SET

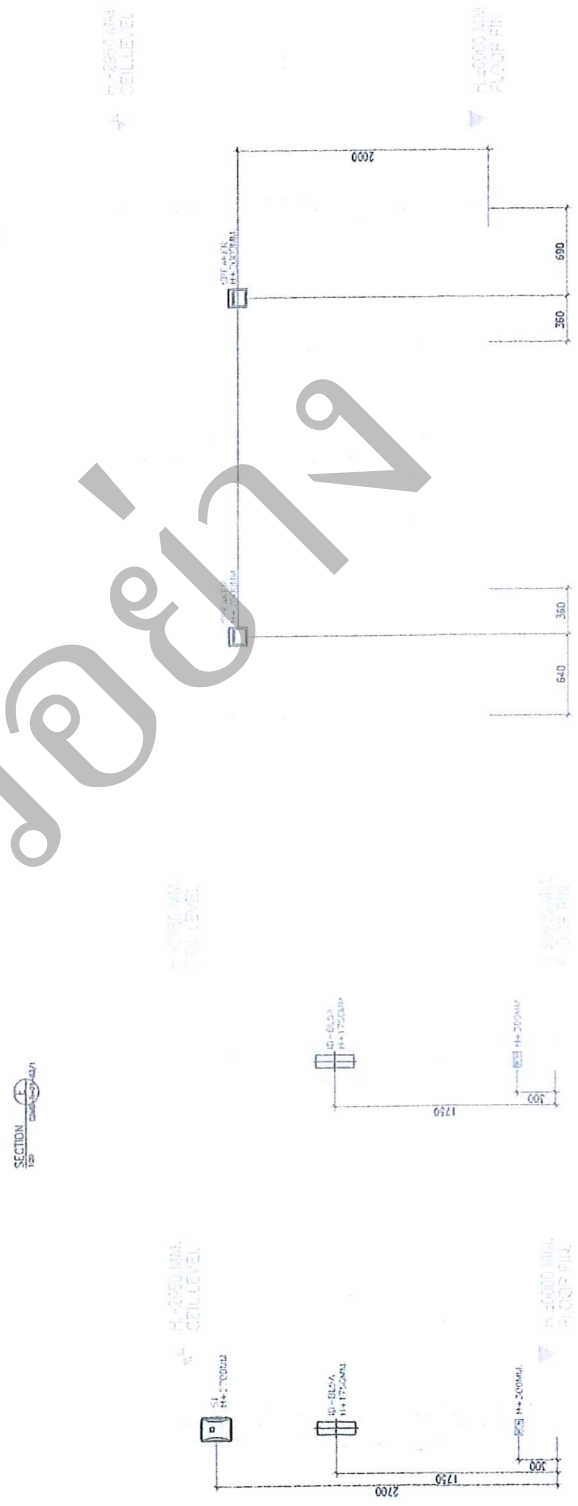

Erefan

A/A

From: Pariparp Youngmevidhya <pariparp@charteredsquare.com>
Sent: Friday, November 26, 2021 3:01 PM
To: erefan@projectalliance.co.th; chaiyaphum@projectalliance.co.th; 'Atthasit';
apirat@projectalliance.co.th
Cc: 'คุณสิติมา Srisathitwat'; jirakrit@charteredsquare.com;
santan@charteredsquare.com; songchai@charteredsquare.com;
admin_site@charteredsquare.com
Subject: Andaz ตำแหน่ง งานระบบ ภายในห้อง Gym
Attachments: COMBINE WALL_GYM ROOM.PDF

เรียน คุณอิรว่าน, คุณม็อค ครับ

จากแบบ Combine Wall Outlet งานระบบภายในห้อง Gym อาคาร B (ตามไฟล์แนบ) ตามที่ทีมงานดำเนินการ

โครงการฯ มีข้อสรุปและข้อเสนอแนะเพิ่มเติม อยากให้ช่วยประสานกับผู้ออกแบบและผม. เพื่อสรุปงานเปลี่ยนที่เกี่ยวข้องครับ

- โครงการฯ สรุปจะติดตั้ง TV ขนาด 65" ในห้อง Gym จำนวน 2 ตัว (1 ตัวอยู่ในห้องเล็กโยคะ) ตามตำแหน่งในภาพประกอบไฟล์แนบ
รบกวนช่วยประสานผู้ออกแบบและผม. เตรียมระบบและ Outlet สำหรับ TV ในระดับความสูงที่เหมาะสมครับ
- ภายในห้องเล็ก จะใช้งานเป็นห้องโยคะ ขอให้พิจารณาปรับลดระดับความสูงตำแหน่ง Outlet บนผนัง (+1000, +1200) ให้อยู่ระดับ
ล่าง (+300) เพื่อให้มุมมองภายในห้องโยคะดูโล่ง จะดีไหมครับ ? หรือยกเลิก Outlet ที่ไม่จำเป็นออกครับ?

รบกวนพิจารณาด้วยครับ

ขอบคุณครับ

Kind Regards,

Pariparp Youngmevidthaya

(ปรีภาพ ยังมิววิทยา)

Project Coordinator Manager



Chartered Square Holding Company Limited

www.charteredsquare.com

Office : +66 (0) 2637-8000

Fax : +66 (0) 2637-8999



Please consider the environment before printing








































Cancel

Cancel



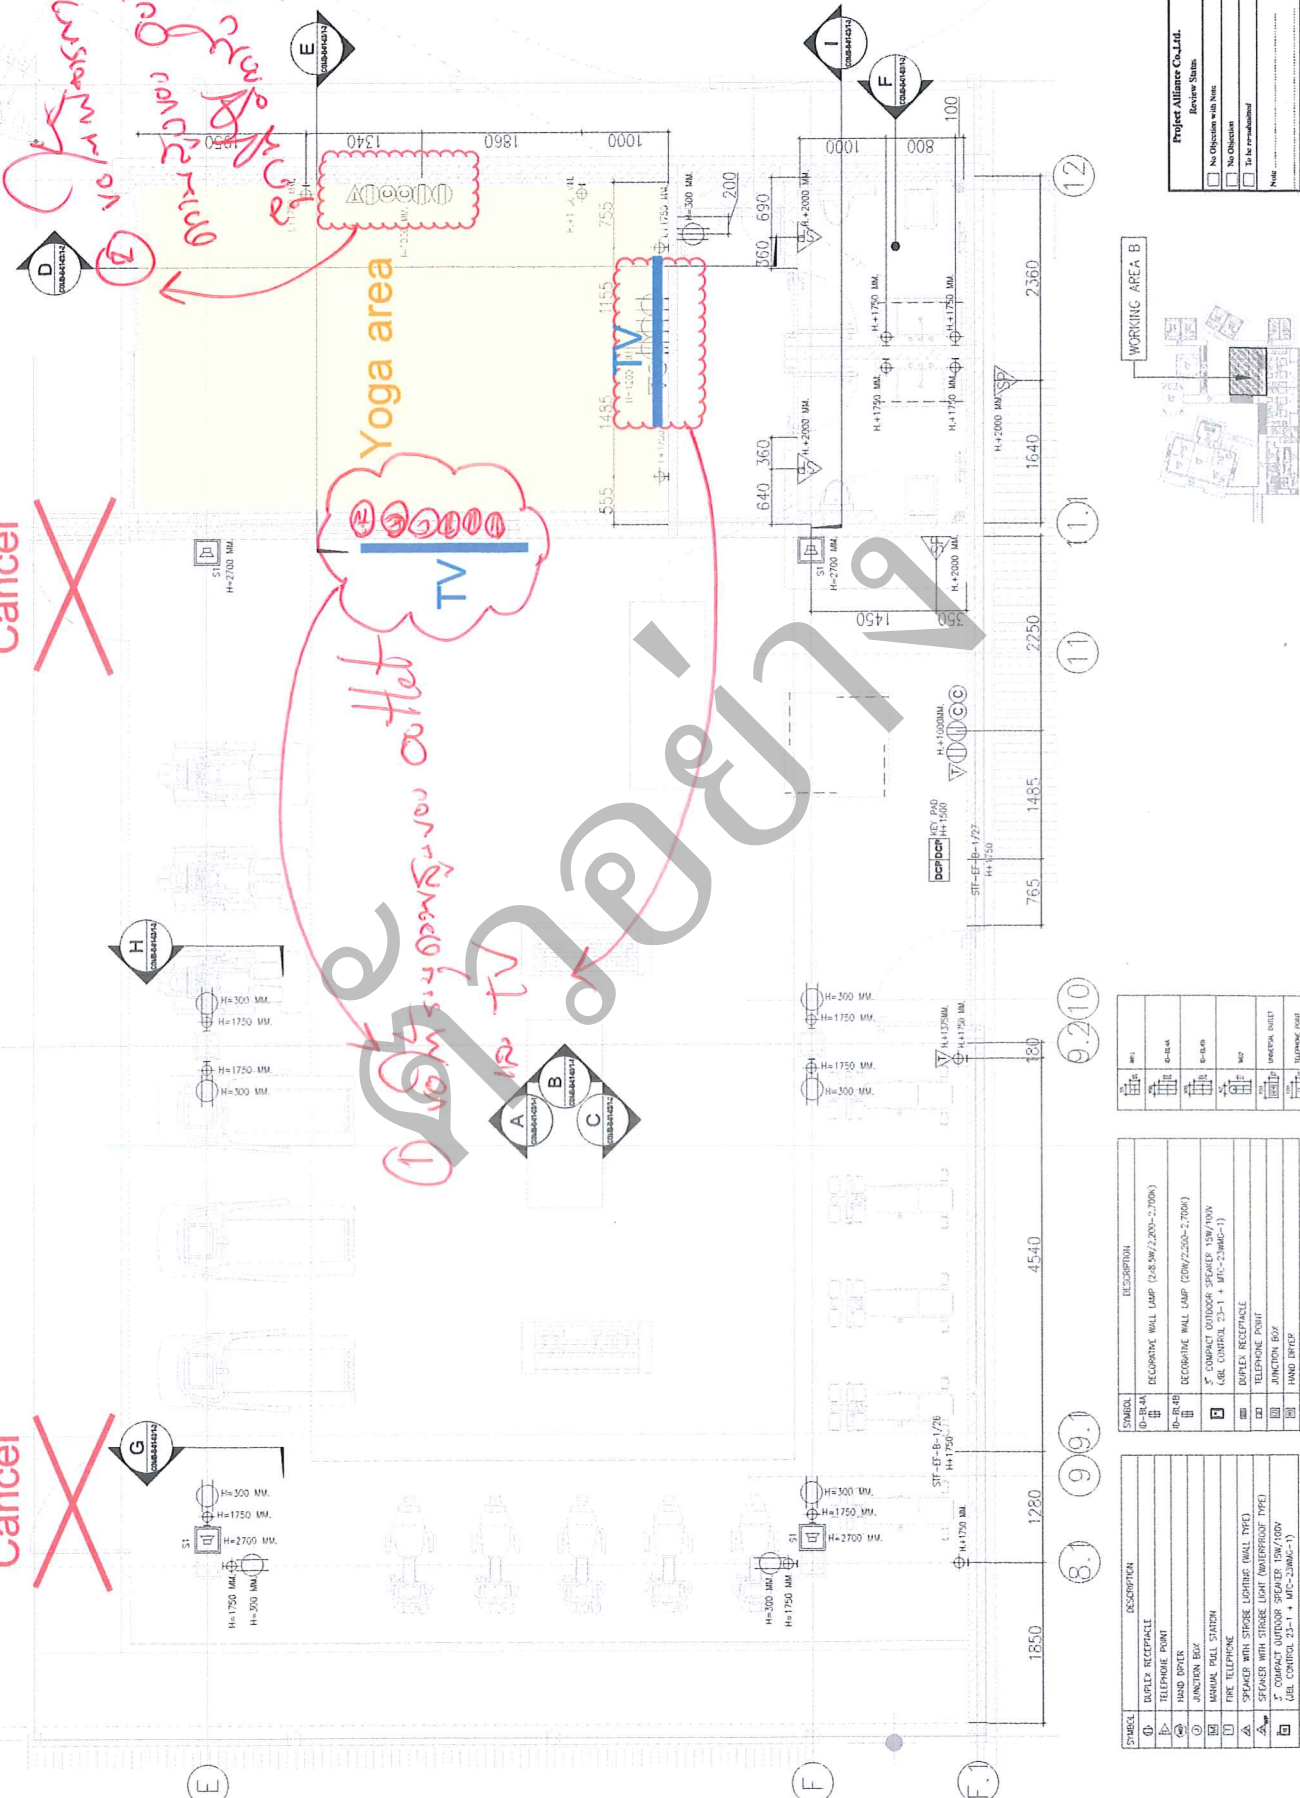

SYMBOL	DESCRIPTION
1	DUPLEX RECEPTACLE
2	TELEPHONE POINT
3	HAND DRYER
4	JUNCTION BOX
5	MANUAL PULL STATION
6	FIRE TELEPHONE
7	SPEAKER WITH STROBE LIGHTING (WALL TYPE)
8	SPEAKER WITH STROBE LIGHT (WATERPROOF TYPE)
9	5" COMPACT OUTDOOR SPEAKER (5W/100V)
10	5" COMPACT OUTDOOR SPEAKER (5W/100V)
COMBINE WALL OUTLET SYSTEM FOR 1st (BUILDING B) (PART 2)(FITNESS)
SCALE 1:50

Project Alliance Co., Ltd.

Review Status

No Objection with Item

No Objection

To be evaluated

Sign

Date


FOR INFORMATION

FOR CONSTRUCTION

FOR APPROVAL

FOR SUBMIT

FOR BUILT

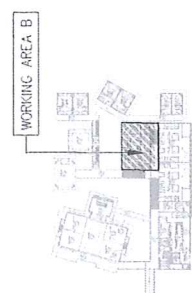

PROJECT NAME

ANDAZ RESORT PATTAYA

LOCATION

CONTRACT NO.

OWNER

195/11 หมู่ 10 ตำบลหนองปรือ อำเภอศรีราชา จังหวัดชลบุรี

DESIGNER

ARCHITECT

STRUCTURAL ENGINEER

MECHANICAL ENGINEER

ELECTRICAL ENGINEER

SANITARY ENGINEER

LANDSCAPE ARCHITECT

CONTRACTOR

DATE

NO.

REVISION

DETAIL

DATE

FOR INFORMATION

FOR CHECK

FOR SUBMIT

FOR APPROVAL

FOR BUILT
















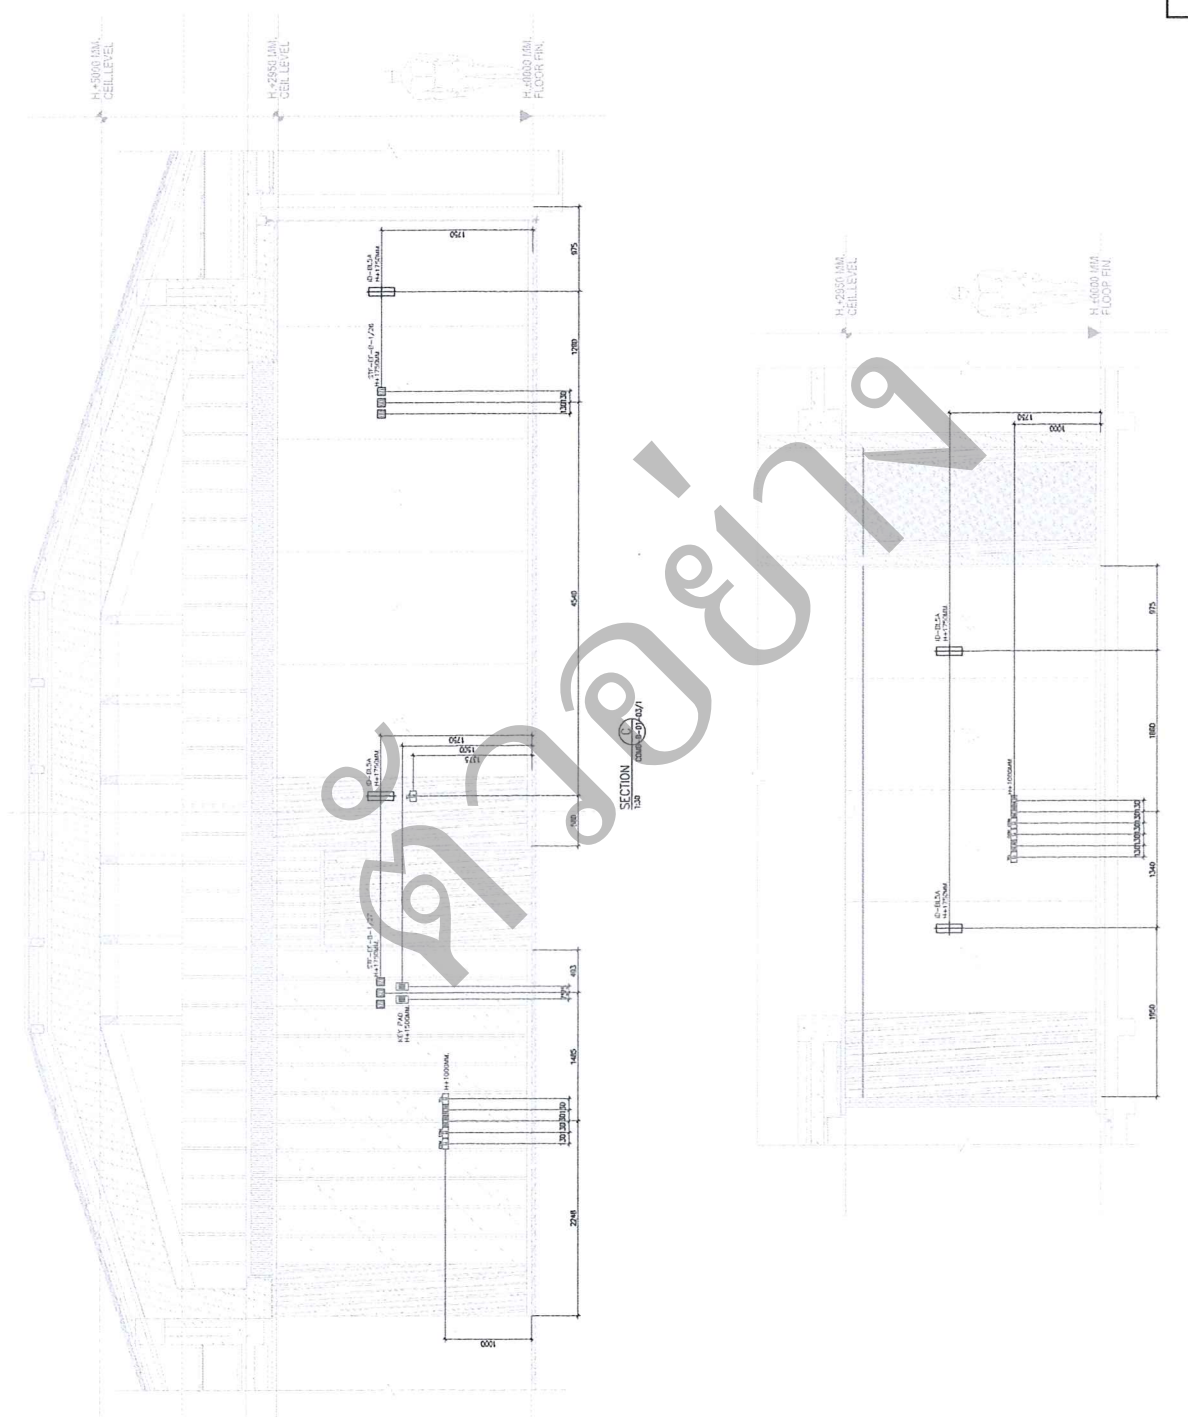

Project Alliance Co., Ltd.

Review Status

No Objection with Note

No Objection

To be re-examined

Note

Sign

Date



COMBINE WALL OUTLET SYSTEM FOR 1st (BUILDING B) (PART 2)(FITNESS)(SECTION C.D.)

SCALE 1/30

PROJECT NAME		ANDAZ RESORT PATIAYA	
LOCATION			
CONTRACTOR		QTC GROUP LIMITED	
REVISION		DATE	
NO.		1.	
2.		3.	
4.		5.	
6.		7.	
